



NO. PMIU/SERP-II/SID/2025-26/209  
GOVERNMENT OF SINDH  
SCHOOL EDUCATION & LITERACY DEPARTMENT  
PROJECT MANAGEMENT & IMPLEMENTATION UNIT  
SCHOOL INFRASTRUCTURE DEVELOPMENT (SID)  
SINDH EDUCATION REFORM PROGRAM-II (SERP-II)

Karachi: Dated 14-04-2026

## **CORRIGENDUM**

Reference No: **NO.PMIU/SERP-II/SID/NIT-02/2025-2026/208, Dated: 13.04.2026**

In connection with this office NIT referred above, the time for submission may please be read as 2:30 P.M. instead of 3:00 P.M.

All other terms and conditions will remain same.

  
(PROJECT DIRECTOR)  
PMIU/SERP-II/SID

School Education & Literacy Department

Copy forwarded for information to the:

1. P.S to Secretary School Education & Literacy Department Government of Sindh.
2. P.S to Additional Secretary, School Education & Literacy Department. (PD&F).
3. Director Information (Advertisement) Government of Sindh, for Publication in Leading Newspaper.
4. Director A&F SPPRA Government of Sindh.
5. Member of Consultant Selection Committee.
6. Office File.

  
(PROJECT DIRECTOR)  
PMIU/SERP-II/SID  
School Education & Literacy Department



NO. PMIU/SERP-II/SID/2025-26/ 208  
GOVERNMENT OF SINDH

SCHOOL EDUCATION & LITERACY DEPARTMENT  
PROJECT MANAGEMENT & IMPLEMENTATION UNIT  
SCHOOL INFRASTRUCTURE DEVELOPMENT (SID)  
SINDH EDUCATION REFORM PROGRAM-II (SERP-II)

Karachi: Dated 13/4/2026

To,  
Director Information,  
(Advertisement),  
Government of Sindh,  
Karachi.

Subject: ADVERTISEMENT OF NOTICE INVITING TENDER (NIT) FOR  
ESTABLISHMENT OF SCIENCE CENTRE @ DIVISIONAL HEAD  
QUARTERS.

Handwritten signature and date: 13/4/26  
Stamp: ADMISIONS TO (TAD) Govt. Sindh, Karachi

Enclose find herewith seven (07) copies of Notice Inviting Tender (NIT) for publication in 3 leading newspapers, i.e., English, Urdu, and Sindhi, in one insertion.

PROJECT DIRECTOR  
PMIU/SERP-II/SID

A copy is forwarded for information: -

1. PS to Worthy Secretary, School Education & Literacy Department, Govt. of Sindh
2. PS to Additional Secretary (PDF) School Education & Literacy Department, Govt. of Sindh
3. Procurement Committee Members.
4. Office File

PROJECT DIRECTOR  
PMIU/SERP-II/SID



**GOVERNMENT OF SINDH**  
**SCHOOL EDUCATION & LITERACY DEPARTMENT,**  
**PROJECT MANAGEMENT & IMPLEMENTATION UNIT (PMIU),**  
**SCHOOL INFRASTRUCTURE DEVELOPMENT / SERP II,**

No. PMIU/SERP-II(SID)/NIT-02/2025-26/

At Karachi Dated \_\_\_\_\_

## NOTICE INVITATION TENDER

Sealed tenders under Single stage-Two Envelope procedure are invited through print media & EPAD of SPPRA website from the eligible interested contractors / firms / parties having relevant experience and registered with Pakistan Engineering Council in the relevant field and appropriated category in accordance with SPPRA Rules-2010 (amended up-to-date) for the following work:

Sr #	Description	Estimate Cost	Bid Security	PEC Category	Completion Period	Tender Fee
1	ADP # 394 Establishment of Science Centre at Divisional Head Quarters (Karachi)	162.364 Million	8.118 Million	C-4 or above with codes CE09, CE10 & EE04	24 Months	5,000/-

### SCHEDULE OF TENDERS SHALL BE AS FOLLOWS:

- The Bidding documents containing relevant information can be accessed / downloaded from the website of SPPRA (<http://portalsindh.eprocure.gov.pk>) from the date of publication till the closing date.
- Bids will be submitted through E-PAD System before **30.04.2026 till 3:00 P.M.** along-with all mandatory documents accompanied with the tender fee (Non-Refundable) amounting to **Rs. 5,000/=** in the form of Pay Order in favor of “**Project Director, PMIU/SERP-II/SID**” and the Bid Security of **Rs. 8.118 Million** in the form of Call Deposit / Pay Order / Demand Draft / Bank Guarantee issued by a scheduled Bank of Pakistan in favor of “**Project Director, PMIU/SERP-II/SID**” valid for a period of 28 days beyond the Bid Validity date (must be attached with technical documents of Bid). Bid Security should be made from the Account of the Company / Firm of the participant.
- Initially Technical Bids will be opened on same date at **03:00 P.M.** through E-PADS bidding procedure office of Project Director, PMIU/SERP-II/SID Bungalow House No. A-5/2, Unit 6, Street No. 4, Gulshan-e-Faisal, Bath Island, Karachi in the presence of bidders or their authorized representatives who shall choose to attend the bids opening session by the procuring agency’s notified Committees as per SPP Rules, 2010 (Amended up-to-date).
- The original Tender Fee, Bid Security & E-stamping Affidavits must be submitted in a sealed envelope, either by hand or through registered mail to the office of Project Director, PMIU/SERP-II/SID Bungalow House No. A-5/2, Unit 6, Street No. 4, Gulshan-e-Faisal, Bath Island, Karachi before the opening of the bidding process.
- In case of any reason, if the tenders are not responded on the above date, the next date of uploading / submitting will be up-to **18.05.2026 till 03:00 P.M.** & opening of bids will be same day **at 03:00 P.M.**
- Bid validity period is 90 days.

### Eligibility Criteria (Mandatory):


1. Valid Copy of CNIC of Proprietor / Partners
2. Valid Registration with Pakistan Engineering Council (PEC) in Category C-4 or above having specialization code CE09, CE10 & EE04.
3. Valid Electrical License of Government of Sindh for Electrical Works for Karachi Region must be provided.
4. Bidder shall be an active Tax Payer List (ATL) of Federal Board of Revenue (FBR) or Sindh Revenue Board (SRB) as the case may be. Failing to which the bidder shall not be eligible to take part in bid in accordance with amendment made in Rule-46 in sub rule (1) in clause (a) in sub clause (iii) vide Notification Dated: 4<sup>th</sup> October 2024.
5. Proof of experience and details of similar nature of work(s) executed during last five years indicating the name of project / scheme / works with cost, date of commencement & completion in accordance with amendments in SPPRA Regulations Clause # 2.16, 7.9(i) vide Notification Dated: 10<sup>th</sup> April, 2023 (With Satisfactory Completion Certificate duly supported by documentary evidences viz: Work orders / Contract Agreements & Satisfactory Project Completion Certificates by concerned Department), the information about experiences of work(s) executed previously can also be verified from SPPRA web site:
  - a. At least one similar nature of work having minimum cost 80% of the estimated cost of work; OR
  - b. At least two similar nature works each having minimum cost 50% of the estimated cost.
6. Average Annual Financial Turn-over not less than equivalent cost of the scheme / project during last five years duly supported by the Bank Statement, Annual Tax Returns & Audit report (last 5 years each) in accordance with amendments made in SPPRA Regulations Clause # 2.16, 7.9(i) vide Notification Dated: 10<sup>th</sup> April, 2023. These must be issued by Chartered Accountant firms registered with ICAP (Institute of Chartered Accountants of Pakistan). Statement from any other firms will not be accepted.
7. Bio-data of the technical staff permanently employed with evidence and available with the firm / contractor (Attach evidence of proposed staff) (List is mentioned in bidding documents).
8. List of Equipment, Machinery, Vehicles, available with the contractor for this job with location (Details of ownership / hired) (List is mentioned in bidding documents).
  - i. Undertaking on Original E-Stamp Paper of Rs. 500/- containing that i) The firm was not involved in any litigation, no work was rescinded in the past (List of cases entered into arbitration / litigation & list of works where penalty is involved, if any must be attached), ii) The firm was not black listed (Attach all details if any). Not doing so will result in rejection of tender. iii) The information / documents submitted are correct and true.

### Note:

1. *All original documents must be shown upon the request of the Procurement Committee for verification.*
2. *If any fake document is found, then the tender is liable to be rejected / cancelled without any compensation with penalty as per rules.*
3. *Canvassing in connection with tendering is strictly prohibited and proposals submitted by the contractors who are reported to be involved in canvassing are liable for rejection.*

House No. A-5/2, Unit 6, Street No. 4,  
Gulshan-e-Faisal, Bath Island, Karachi.  
Ph:021-99332643,  
Email: pmuserpsid@gmail.com




  
PROJECT DIRECTOR  
(PMIU/SERP-II)/SID  
School Education & Literacy Department  
Government of Sindh



**ANNUAL PROCUREMENT PLAN FOR 2025-26**  
**OFFICE OF THE PROJECT DIRECTOR, PROJECT MANAGEMENT &**  
**IMPLEMENTATION UNIT, SCHOOL INFRASTRUCTURE DEVELOPMENT (SID)**  
**SINDH EDUCATION REFORM PROGRAM-II (SERP)**  
**SCHOOL EDUCATION & LITERACY DEPARTMENT GOVERNMENT OF SINDH**

Sr No	Description of Procurement	Quantity (where applicable)	Estimated Unit Cost (where applicable)	Total Estimated Cost	Funds Allocated (Rs) in Million	Source of Funds (ADP/Non-ADP)	Proposed Procurement Methods	Timing of Procurement				Remarks
1)	<b>ADP-393 OF 2025-2026</b> Establishment of Science Centre at Divisional Head Quarters (Hyderabad)		<b>156.545</b>	<b>156.545</b>	<b>28.000</b>	ADP	Single Stage Two Envelope				4 <sup>th</sup>	
2)	<b>ADP-394 OF 2025-2026</b> Establishment of Science Centre at Divisional Head Quarters (Karachi)		<b>162.364</b>	<b>162.364</b>	<b>28.000</b>	ADP	Single Stage Two Envelope				4 <sup>th</sup>	

  
**PROJECT DIRECTOR**  
 PMIU/SERP-II/SID  
 School Education & Literacy Department  
 Govt of Sindh



NO. PD(PMIU-SERP-II(SID/Pro.comr.:2021-22  
GOVERNMENT OF SINDH  
SCHOOL EDUCATION & LITERACY DEPARTMENT  
SCHOOL INFRASTRUCTURE DEVELOPMENT, PMIU-SERP-II/SID

Karachi, Dated: March, 2022

**NOTIFICATION**

No.PMIU/SERP-II(SID/SE&LD/PC/2022: In pursuance of Rule No-7 of the Sindh Public Procurement Rules 2010, a procurement committee comprising of following officers for procurement of various items/ goods / equipment's to be procured for "Sindh Education Reform Program-II (SERP-II) is constituted as under;

- |   |  |                   |
|---|--|-------------------|
| 1 | Project Director<br>School Infrastructure Development,<br>Sindh Education Reform Program-II (SERP-II)<br>School Education Department | Chairman          |
| 2 | Executive Engineer,<br>Works & Services Department   | Member            |
| 3 | Deputy Project Director<br>School Infrastructure Development,<br>Sindh Education Reform Program-II (SERP-II)                         | Member/ Secretary |

The T.O.Rs are as given below:-

- 1- The Committee will prepare bidding documents.
- 2- The Committee will carry out technical as well as financial evaluation of the bids.
- 3- The Committee will prepare evaluation report as provided in Rules-45 of SPPRA, 2010.
- 4- The Committee will finalize the process and will recommend for the award of contract to the successful bidder and Perform any other function ancillary and incidental to the above.

(GHULAM AKBER LAGHARI)  
SECRETARY TO GOVT. OF SINDH

No.PMIU/SERP-II(SID/SE&LD/PC/2022: Karachi dated the March, 2022

A Copy if forwarded for information and necessary action to:-

- 1- The P.S to Minister, Education & Literacy Department, Government of Sindh.
- 2- The P.S to Secretary, School Education & Literacy Department, Government of Sindh.
- 3- The P.S to Additional Secretary (PD&F), SE&LD.
- 4- Sindh Public Procurement Regulatory Authority.
- 5- All members of the Committee.
- 6- Office file.

 SCHOOL EDUCATION &  
LITERACY DEPARTMENT  
SINDH



  
SECTION OFFICER ( PLANNING )

GOVERNMENT OF SINDH  
SCHOOL EDUCATION DEPARTMENT

Karachi, dated the May 25, 2017. 3359/11


NOTIFICATION

No.PMIU/SERP-II/SED/PC/2017: In pursuance of Rule No-31 of the Sindh Public Procurement Rules 2010 (Amended 2013) a Departmental Complaint Redressal Committee comprising of following officers is constituted as under to resolve complaints of aggrieved bidders:

- |  |                    |
|--|--------------------|
| 1. Secretary,<br>School Education Department.  | Chairman           |
| 2. Representative of Accountant General  | Member             |
| 3. Representative of Head of Procuring Agency,<br>(Professional from relevant Field Concerning). | Member             |
| 4. Superintending Engineer,<br>(Education Works),<br>School Education Department.                | Member             |
| 5. Section Officer (G-1),<br>School Education Department   | Member / Secretary |

TORs

- To perform according to Rule No 31 of SPPRA 2010
- Perform any other function ancillary and incidental to the above.

  
ABDUL AZIZ UQAILI-

SECRETARY SCHOOL EDUCATION

No.PMIU/SERP-II/SED/PC/2017:

Karachi, dated the May , 2017.

Copy is forwarded for information and necessary action to:-

1. All members of the Committee.
2. The PS to Minister, Education & Literacy Department, Government of Sindh.
3. The PS to Secretary, School Education Department, Government of Sindh.
4. Sindh Public Procurement Regulatory Authority.
5. Office Order File.

SECTION OFFICER (G-1)



**PROJECT MANAGEMENT & IMPLEMENTATION UNIT (PMIU)-SERP-II/SID  
SCHOOL EDUCATION & LITERACY DEPARTMENT  
GOVERNMENT OF SINDH**

## **BIDDING DOCUMENTS**

**ADP # 394 ESTABLISHMENT OF SCIENCE CENTRE AT DIVISIONAL HEAD  
QUARTER @ (KARACHI)**

### **SCIENCE CENTRE**

#### **Volume-I**

**Instruction to Bidders, Bidding Data, Forms of Bid & Schedule to Bid, Conditions of  
Contract, Contract Date & Standard Form**

**DOWNLOADED BY M/S** \_\_\_\_\_

**PAY ORDER #** \_\_\_\_\_ **DATED:** \_\_\_\_\_ **MOUNT:** \_\_\_\_\_

**NAME OF BANK & BRANCH:** \_\_\_\_\_

---

**Contractor Signature**

**BID DOCUMENTS FOR**

Name of Work:

**ADP # 394 ESTABLISHMENT OF SCIENCE CENTRE AT  
DIVISIONAL HEAD QUARTER @ (KARACHI)**

**BID DOCUMENTS ARE PLACED IN THE FOLLOWING**

- FOLDERS VOLUME I: TECHNICAL BID**
1. INVITATION FOR BID
  2. INSTRUCTION TO BIDDERS
  3. BIDDING DATA
  4. FORM OF BID AND APPENDICES TO BID
  5. CONTRACT FORMS
  6. GENERAL CONDITIONS OF CONTRACT
  7. SPECIAL CONDITIONS OF CONTRACT
  8. SPECIAL PROVISIONS
- VOLUME II: BILL OF QUANTITIES**
- VOLUME III: DRAWING**

## **INSTRUCTIONS TO PROCURING AGENCY**

**(Not to be included in bidding documents)**

As stated in Clause IB.7 of the Instructions to Bidders, the complete bidding documents shall comprise of eleven items listed therein and any Addenda issued in accordance with Clause IB.9. The Standard Bidding Documents, in addition to Invitation for Bids, includes the following:

1. Instructions to Bidders.
2. Bidding Data.
3. General Conditions of Contract, Part I (GCC).
4. Special Conditions of Contract, Part II (SCC).
5. Specifications
6. Form of Bid and Appendices to Bid.
7. Bill of Quantities.
8. Form of Bid Security.
9. Form of Agreement.
10. Form of Performance Security, Mobilization Advance Guarantee, Indenture Security Bond and Integrity pact.
11. Drawings.

The Instructions to Bidders can be used as given. Procuring agency may have to make changes in the text under some special circumstances subject to provisions of Rules and Regulations.

General Conditions of Contract shall not be changed. Procuring agency may carry out changes in General Conditions of Contract through Special Conditions of Contract, as per provisions of Sindh Public Procurement Rules 2010, updated from time to time, in Province of Sindh. However, such changes in General Conditions shall be made with due care. Completion of the Forms and preparation of Bill of Quantities should be made as suggested hereinafter.

Procuring Agency is required to prepare the following documents for completion of the bidding documents:

- (i) Special Conditions of Contract Part-II (SCC)
- (ii) Specifications.
- (iii) Bill of Quantities.
- (iv) Drawings

### **A. Notice Inviting Tender**

1. The "Notice Inviting Tender" is advertised in the newspapers shall appear in at least three widely circulated leading dailies of English, Urdu and Sindhi languages as well as on SPPRA Website as explained in the SPP Rules, 2010 (17) (2). All the blank spaces are to be filled in by the procuring agency.
2. The eligible bidders are defined in Clause IB.3 of Instructions to Bidders.
3. The notice shall be published so as to give the interested bidders, sufficient time for preparation and submission of bids which shall be minimum of 15 days for National

Competitive Bidding (NCB) and minimum of 45 days for International Competitive Bidding (ICB) SPP Rule 18.

4. Non-refundable tender fee for the sale of bidding documents shall be nominal so as to cover cost of photocopying or printing only SPP Rule 20. However, cost of mailing the documents on request of the interested bidder may be charged separately. Last date for the sale of the bidding documents is mentioned in the Notice Inviting Tender.
5. The procuring agency shall require the bidders to furnish a bid security not below one percent and not exceeding five percent of the bid price, which shall remain valid for a period of 28 days beyond the validity period for bids, in order to provide the procuring agency reasonable time to act, if the security is to be called, SPP Rule 37(1).
6. The venue and time of receipt of bids and the venue and time of opening of bids are to be mentioned in Notice Inviting Tender. Last date for the receipt and opening of bids shall be the same SPP Rule 41(1).
7. In IB 11.1 (b) of bidding data, procuring agency should list relevant information, which is considered vital at the time of post-qualification, when prequalification process is not followed. Subsequently, this information is required to be submitted along with bid and shall be verified by the procuring agency during evaluation process.
8. All blank spaces in the bidding data are to be filled in by the procuring agency to complete this document.
9. Referring to IB 19.2 (b) of bidding data, the Bid Reference Number should be the same as given in Notice Inviting Tenders and form of bid.

**B. Instructions to Bidders and Bidding Data**

1. If the works are not financed from a loan/credit, IB 2.1 of bidding data should be modified accordingly.
2. Procuring agency shall prepare the documents listed at Serial Nos. b, d, e, f, g, i, and k of IB 7.1 of Instructions to Bidders in order to complete the bidding documents comprising the Bid.
3. For completion of documents at Serial No. g and i, detailed instructions are given at Para C below.
4. Referring to IB 7.1 of bidding data, the period should be inserted as given in the bidding documents and Notice Inviting Tender (NIT).
5. In IB 11.1 (b) of bidding data, the bidder shall provide additional or updated information to the procuring agency regarding the post-qualification criteria as and when required.
6. Referring to IB 14.1 of bidding data, a bid validity period shall be specified therein, keeping in view the nature of the procurement, it shall not exceed 90 days in case of National Competitive Bidding (NCB) and 120 days in case of International Competitive Bidding (ICB) SPP Rule 38(1).

7. Referring to IB 15.1 of bidding data, the amount is to be filled in by the procuring agency; bid security shall not be below than one percent and not exceeding five percent of the bid price SPP Rule 37(1).

**C. Form of Bid and Appendices to Bid**

**1. Form of Bid:**

Only Bid Reference Number shall be filled in by the procuring agency (refer Para A.8 above). All other blanks spaces are to be filled in by the bidder.

**2. Appendix-A to Bid:**

- (a) The minimum amount of third party insurance should be assessed by the procuring agency and entered at Sr. No. 3.
- (b) The time for completion of the whole of the works shall be entered by the procuring agency at Sr. No. 5.
- (c) The amount of Liquidated Damages per day of delay shall be entered by the procuring agency at Sr. No. 7.

Amount of the Liquidated Damages for each day of delay in completion of the whole of the works, or if applicable, for any Section thereof, shall be (a sum equal to 10% of the estimated cost of the works divided by one-fourth of the number of days specified as completion time).

Formula: LD (per day) = 10% of Estimated or Bid Cost ÷ [0.25 × Time for completion (days)].

- (d) The Defects Liability Period is to be entered by the procuring agency keeping in view the nature and size of the work at Sr. No. 7.

This is generally taken as 365 days/one year.

- (e) The minimum amount of Interim Payment Certificate should be determined by the procuring agency depending upon the size and duration of the works and to be entered at Sr. No 10.

**3. Appendix-B to Bid:**

Where foreign currency payments are foreseen; the entire Appendix-B to bid should be left blank to be filled in by the bidder.

Where no foreign currency payments are foreseen, the procuring agency should stamp this Appendix-B as “Not Used” and, referring to 1.1.4.6 and 13.4 of GCC, and state in SCC that all payments shall be in local currency only. Clause IB-13 should also be modified accordingly through the changes in bidding data.

#### 4. **Appendix-C to Bid:**

(a) National Competitive Bidding (NCB):

Escalations on local funded projects/schemes shall be paid to the contractor only on following items with their base prices and sources shown in the bidding document at time of issuing NIT:-

- (i) Steel (ii) Cement (iii) Wood for Doors, windows & Partition walls  
(iv) Bitumen (v) Bricks.

(b) International Competitive Bidding (ICB):

- (i) Contracts having duration of twelve months or more should be liable to price adjustment as per conditions of contract. Provided that the procuring agency may add or delete any item from the list given at the relevant appendix, as deemed appropriate.
- (ii) Blank spaces for weight-age of each cost item in column 3 of the table should be filled in by the procuring agency, while preparing the bidding documents.
- (iii) In case the price adjustable items are not covered in the Federal Bureau of Statistics, the base price and the source thereof shall be mentioned by the procuring agency and the corresponding column of the table should be amended accordingly.
- (iv) This mechanism shall be applicable only for price adjustment in local currency.
- (v) Price adjustment as mentioned above shall be applicable to all contracts including item rate, lump sum and %age quoted above or below on Composite Schedule of Rates (CSR), provided these provisions are part of the contract.

#### 5. **Appendix-D to Bid:**

Bills for various items are given by way of example only. The procuring agency should prepare the Bill of Quantities (BoQs) appropriate to the works. In preparation of the Bill of Quantities, columns under (1), (2), (3) and (4) in item rate contract should be completed by the procuring agency, whereas, spaces under columns (5) and (6) as well as the totals at the bottom shall be left blank to be filled in by the bidder. But in case of Composite Schedule of Rates, all columns are to be filled by procuring agency, only percentage above or below are to be quoted by bidder.

Referring to Schedule of Day Work Rates for labour, materials and constructional plant, types of labour, materials and constructional plant under column (2) as well as quantities under column (4) are given by way of example only. The procuring agency should determine the types of labour, materials and constructional plant as well as the quantities thereof, estimated to be utilized, on day work basis

depending upon the nature of the works.  
Percentage for overhead and profit on labour and materials, and the total amounts should be left blank to be filled in by the bidder.

Day Work summary is to be left blank to be filled in by the bidder.

**6. Appendix-E to Bid:**

If the procuring agency requires partial completion of the works by sections (for example Parts-A, B, C etc.), these should be identified and time for completion thereof, are to be specified, and the blank spaces may be filled in by the procuring agency.

**7. Appendix-F to Bid:**

The procuring agency may expand the requirements as stated in this Appendix, keeping in view the requirements of the works.

**8. Appendix-G to Bid:**

It pertains to the list of major equipment to be provided by the bidder if applicable. All blank spaces are to be filled in by the bidder.

**9. Appendix-H to Bid:**

The bidder has to provide details about camps and housing facilities. Procuring agency may modify the requirements as stated in this Appendix, keeping in view requirements of the works.

**10. Appendix-I to Bid:**

The bidder has to provide list of sub-contractors along with the details of works assigned. The blank spaces are to be filled in by the bidder.

**11. Appendix-J to Bid:**

The bidder has to provide the estimated value of work to be executed in the period mentioned therein. The blank spaces are to be filled in by the bidder.

**12. Appendix-K to Bid:**

The bidder has to provide the organizational chart for supervisory staff and labour. The blank spaces are to be filled in by the bidder.

**13. Appendix-L to Bid:**

Procuring agency shall provide the Integrity Pact form duly signed, stamped and submit the same along with the bid.

**D. Forms**

**1. Bid Security:**

Procuring agency, before issuing the bidding documents, should fill in following blank spaces:

- (a) Amount/ Percentage of bid security, in words as well as figures, which should be the same as provided at Sub-Para A.5 above.
- (b) Bid Reference Number should be the same as per Sub-Para B.7 above.
- (c) Standard Forms of Securities provided in this document are to be issued by a scheduled bank.

**E. Special Conditions of Contract**

- 1. Name and full address of the procuring agency as well as that of the Engineer in charge or in case a consultant is hired by the procuring agency, then Consultant's Engineer, as the case may be, should be filled in by the procuring agency in the blank spaces provided under Sub-Para (a) (i) and (iv) of Sub-Clause 1.1 of SCC.
- 2. Referring to first paragraph of Sub-Clause 3.1 of GCC, information as applicable is provided there under.
- 3. Referring to Sub-Clause 1.5 of GCC, the procuring agency may add, in the order of priority, such other documents which form part of the contract.
- 4. Referring to 8.3 of GCC, the procuring agency should specify the form in which the program is to be submitted by the bidder, e.g., Critical Path Method (CPM), Bar Chart or Program Evaluation and Review Technique (PERT).
- 5. (a) Referring to Sub-Clause 5.3 of GCC, if the procuring agency desires the Bidder to use the services of nominated subcontractor(s), the procuring agency should make necessary provisions of provisional sums and provide blank spaces to be filled in the percentage rate(s) and estimated amounts, resulting there from in Appendix-D to Bid. The blank spaces for the rate(s) and the estimated amount(s) shall be filled in by the bidder.  
(b) Suitable text referring to such provisions should be added in SCC.

**If provisional sums and Day Work are not to be provided, then same should be mentioned in special conditions of contract.**

**6. Mobilization Advance/Advance Payment:**

Procuring agency shall extend mobilization advance to the contractor *on submission of Bid Bond/ Bank Guarantee.*

- 7. Referring to 20.6 of GCC, the procuring agency should state the venue of Arbitration, which should be located within the province of Sindh and according to Arbitration Act, 1940 (up dated from time to time).
- 8. Addresses of the procuring agency and the Engineer or in case a consultant is hired

by the procuring agency, then Consultant's Engineer, as the case may be, are to be entered by the procuring agency to completely fill in the blanks in Sub-Clause 1.3.

**F. Specifications.**

To be prepared and incorporated by the procuring agency.

(Precise and clear specifications are prerequisite for bidders to respond realistically and competitively to the requirements of the procuring agency without qualifying or conditioning their bids. In the context of both national and international competitive bidding, the specifications must be drafted to permit the widest possible competition and, at the same time, present a clear statement of the required standards of materials, plant, other supplies, and workmanship to be provided. Only if this is done, the objectives of economy, efficiency and equality in procurement will be realized, responsiveness of bids be ensured, and the subsequent task of bid evaluation be facilitated. The specifications should require that all materials, plant, and other supplies to be incorporated in the works are new, unused, of the most recent or current models, and incorporate all recent improvements in design and materials unless provided otherwise in the contract. A clause setting out the scope of the works is often included at the beginning of the specifications, and it is customary to give a list of the drawings. Where the contractor is responsible for the design of any part of the permanent works, the extent of his obligations must be stated.

Specification shall be generic and shall not include references to brand names, model numbers, catalogue numbers or similar classifications. However, if the procuring agency is convinced that the use of or a reference to a brand name or catalogue number is essential to complete an otherwise incomplete specification, such use or reference shall be qualified with the words "or equivalent".

Care must be taken in drafting specifications to ensure that they are not restrictive. In the specification of standards for materials, plant, other supplies, and workmanship, recognized international standards should be used as much as possible. The specifications shall consider all site conditions, but not limited to seismic and weather conditions, and environmental impact. Where other particular standards are used, whether national or other standards, the specifications should state that materials, plant, other supplies, and workmanship meeting other recognised standards, and which ensure equal performance, to the mentioned standards, will also be acceptable.)

**G. Drawings**

To be prepared and incorporated by the procuring agency.

## **TABLE OF CONTENTS**

<b>CONTENTS</b>	<b>Page No.</b>
<b>INVITATION FOR BIDS</b>	<b>4</b>
<b>Form</b>	<b>5</b>
<b>INSTRUCTIONS TO BIDDERS</b>	<b>6</b>
<b>A. General</b>	
IB.1 Scope of Bid	7
IB.2 Source of Funds	7
IB.3 Eligible Bidders	7
IB.4 One Bid Per Bidder	8
IB.5 Cost of Bidding	8
IB.6 Site Visit	8
<b>B. Bidding Documents</b>	
IB.7 Contents of Bidding Documents	9
IB.8 Clarification of Bidding Documents	9
IB.9 Amendment of Bidding Documents	9
<b>C. Preparation of Bids</b>	
IB.10. Language of Bid	10
IB.11 Documents Accompanying the Bid	10
IB.12 Bid Prices	11
IB.13 Currencies of Bid and Payment	12
IB.14 Bid Validity	12
IB.15 Bid Security	13
IB.16 Alternate Proposals by Bidder	13
IB.17 Pre-Bid Meeting	14
IB.18 Format and Signing of Bid	14
<b>D. Submission of Bids</b>	
IB.19 Sealing and Marking of Bids	15
IB.20 Deadline for Submission of Bids	15
IB.21 Late Bids	16
IB.22 Modification, Substitution and Withdrawal of Bids	16

<b>E.</b>	<b>Bid Opening and Evaluation</b>	
	IB.23 Bid Opening	16
	IB.24 Process to be Confidential	17
	IB.25 Clarification of Bids	17
	IB.26 Examination of Bids and Determination of Responsiveness	17
	IB.27 Correction of Errors	18
	IB.28 Evaluation and Comparison of Bids	18
<b>F.</b>	<b>Award of Contract</b>	
	IB.29 Award	19
	IB.30 Procuring Agency's Right to Accept any Bid and to Reject any or all Bids	19
	IB.31 Notification of Award	20
	IB.32 Performance Security	20
	IB.33 Signing of Contract Agreement	20
	IB.34 General Performance of the Bidders	21
	IB.35 Integrity Pact	21
	IB.36 Instructions Not Part of Contract	21
	IB.37 Arbitration	21
	<b>BIDDING DATA</b>	22
	<b>FORM OF BID AND APPENDICES TO BID</b>	27
	<b>FORM OF BID</b>	28
	Appendix-A to Bid : Special Stipulations	30
	Appendix-B to Bid : Foreign Currency Requirements	31
	Appendix-C to Bid : Price Adjustment (Under Clause 70)	32
	Appendix-D to Bid : Bill of Quantities	33
	Appendix-E to Bid : Proposed Construction Schedule	51
	Appendix-F to Bid : Method of Performing the Work	52
	Appendix-G to Bid : List of Major Equipment – Related Items	53
	Appendix-H to Bid : Construction Camp and Housing Facilities	55
	Appendix-I to Bid : List of Subcontractors	56
	Appendix-J to Bid : Estimated Progress Payments	57
	Appendix-K to Bid : Organization Chart of the Supervisory Staff and Labour	58
	Appendix-L to Bid : Integrity Pact	59

<b>FORMS</b>	<b>BID SECURITY</b>	<b>61</b>
	<b>PERFORMANCE SECURITY</b>	<b>63</b>
	<b>CONTRACT AGREEMENT</b>	<b>65</b>
	<b>MOBILIZATION ADVANCE GUARANTEE</b>	<b>67</b>
	<b>INDENTURE BOND FOR SECURED ADVANCE</b>	<b>69</b>
<b>PART-I: GENERAL CONDITIONS OF CONTRACT</b>		<b>74</b>
<b>PART-II: SPECIAL CONDITIONS OF CONTRACT</b>		<b>147</b>
<b>SPECIFICATIONS</b>		<b>168</b>
<b>DRAWINGS</b>		<b>169</b>

**INVITATION  
FOR BIDS**



NO. PMIU/SERP-II/SID/2025-26/ 208  
GOVERNMENT OF SINDH  
SCHOOL EDUCATION & LITERACY DEPARTMENT  
PROJECT MANAGEMENT & IMPLEMENTATION UNIT  
SCHOOL INFRASTRUCTURE DEVELOPMENT (SID)  
SINDH EDUCATION REFORM PROGRAM-II (SERP-II)

Karachi: Dated 13/4/2026

To,  
Director Information,  
(Advertisement),  
Government of Sindh,  
Karachi.

Subject: ADVERTISEMENT OF NOTICE INVITING TENDER (NIT) FOR ESTABLISHMENT OF SCIENCE CENTRE @ DIVISIONAL HEAD QUARTERS.

*Handwritten signature and date: 13/4/26*  
PROJECT MANAGEMENT & IMPLEMENTATION UNIT  
SCHOOL INFRASTRUCTURE DEVELOPMENT (SID)  
SINDH EDUCATION REFORM PROGRAM-II (SERP-II)

Enclose find herewith seven (07) copies of Notice Inviting Tender (NIT) for publication in 3 leading newspapers, i.e., English, Urdu, and Sindhi, in one insertion.

*Handwritten signature*  
PROJECT DIRECTOR  
PMIU/SERP-II/SID

A copy is forwarded for information:-

1. PS to Worthy Secretary, School Education & Literacy Department, Govt. of Sindh
2. PS to Additional Secretary (PDF) School Education & Literacy Department, Govt. of Sindh
3. Procurement Committee Members.
4. Office File

*Handwritten signature*  
PROJECT DIRECTOR  
PMIU/SERP-II/SID



GOVERNMENT OF SINDH  
SCHOOL EDUCATION & LITERACY DEPARTMENT,  
PROJECT MANAGEMENT & IMPLEMENTATION UNIT (PMIU),  
SCHOOL INFRASTRUCTURE DEVELOPMENT / SERP II,

No. PMIU/SERP-II(SID)/NIT-02/2025-26/

At Karachi Dated \_\_\_\_\_

## NOTICE INVITATION TENDER

Sealed tenders under Single stage-Two Envelope procedure are invited through print media & EPAD of SPPRA website from the eligible interested contractors / firms / parties having relevant experience and registered with Pakistan Engineering Council in the relevant field and appropriated category in accordance with SPPRA Rules-2010 (amended up-to-date) for the following work:

Sr #	Description	Estimate Cost	Bid Security	PEC Category	Completion Period	Tender Fee
1	ADP # 394 Establishment of Science Centre at Divisional Head Quarters (Karachi)	162.364 Million	8.118 Million	C-4 or above with codes CE09, CE10 & EE04	24 Months	5,000/-

### SCHEDULE OF TENDERS SHALL BE AS FOLLOWS:

- The Bidding documents containing relevant information can be accessed / downloaded from the website of SPPRA (<http://portalsindh.eprocure.gov.pk>) from the date of publication till the closing date.
- Bids will be submitted through E-PAD System before **30.04.2026 till 3:00 P.M.** along-with all mandatory documents accompanied with the tender fee (Non-Refundable) amounting to **Rs. 5,000/=** in the form of Pay Order in favor of "**Project Director, PMIU/SERP-II/SID**" and the Bid Security of **Rs. 8.118 Million** in the form of Call Deposit / Pay Order / Demand Draft / Bank Guarantee issued by a scheduled Bank of Pakistan in favor of "**Project Director, PMIU/SERP-II/SID**" valid for a period of 28 days beyond the Bid Validity date (must be attached with technical documents of Bid). Bid Security should be made from the Account of the Company / Firm of the participant.
- Initially Technical Bids will be opened on same date at **03:00 P.M.** through E-PADS bidding procedure office of Project Director, PMIU/SERP-II/SID Bungalow House No. A-5/2, Unit 6, Street No. 4, Gulshan-e-Faisal, Bath Island, Karachi in the presence of bidders or their authorized representatives who shall choose to attend the bids opening session by the procuring agency's notified Committees as per SPP Rules, 2010 (Amended up-to-date).
- The original Tender Fee, Bid Security & E-stamping Affidavits must be submitted in a sealed envelope, either by hand or through registered mail to the office of Project Director, PMIU/SERP-II/SID Bungalow House No. A-5/2, Unit 6, Street No. 4, Gulshan-e-Faisal, Bath Island, Karachi before the opening of the bidding process.
- In case of any reason, if the tenders are not responded on the above date, the next date of uploading / submitting will be up-to **18.05.2026 till 03:00 P.M.** & opening of bids will be same day **at 03:00 P.M.**
- Bid validity period is 90 days.

**Eligibility Criteria (Mandatory):**

1. Valid Copy of CNIC of Proprietor / Partners
2. Valid Registration with Pakistan Engineering Council (PEC) in Category C-4 or above having specialization code CE09, CE10 & EE04.
3. Valid Electrical License of Government of Sindh for Electrical Works for Karachi Region must be provided.
4. Bidder shall be an active Tax Payer List (ATL) of Federal Board of Revenue (FBR) or Sindh Revenue Board (SRB) as the case may be. Failing to which the bidder shall not be eligible to take part in bid in accordance with amendment made in Rule-46 in sub rule (1) in clause (a) in sub clause (iii) vide Notification Dated: 4<sup>th</sup> October 2024.
5. Proof of experience and details of similar nature of work(s) executed during last five years indicating the name of project / scheme / works with cost, date of commencement & completion in accordance with amendments in SPPRA Regulations Clause # 2.16, 7.9(i) vide Notification Dated: 10<sup>th</sup> April, 2023 (With Satisfactory Completion Certificate duly supported by documentary evidences viz: Work orders / Contract Agreements & Satisfactory Project Completion Certificates by concerned Department), the information about experiences of work(s) executed previously can also be verified from SPPRA web site:
  - a. At least one similar nature of work having minimum cost 80% of the estimated cost of work; OR
  - b. At least two similar nature works each having minimum cost 50% of the estimated cost.
6. Average Annual Financial Turn-over not less than equivalent cost of the scheme / project during last five years duly supported by the Bank Statement, Annual Tax Returns & Audit report (last 5 years each) in accordance with amendments made in SPPRA Regulations Clause # 2.16, 7.9(i) vide Notification Dated: 10<sup>th</sup> April, 2023. Theses must be issued by Chartered Accountant firms registered with ICAP (Institute of Chartered Accountants of Pakistan). Statement from any other firms will not be accepted.
7. Bio-data of the technical staff permanently employed with evidence and available with the firm / contractor (Attach evidence of proposed staff) (List is mentioned in bidding documents).
8. List of Equipment, Machinery, Vehicles, available with the contractor for this job with location (Details of ownership / hired) (List is mentioned in bidding documents).
  - i. Undertaking on Original E-Stamp Paper of Rs. 500/- containing that i) The firm was not involved in any litigation, no work was rescinded in the past (List of cases entered into arbitration / litigation & list of works where penalty is involved, if any must be attached), ii) The firm was not black listed (Attach all details if any). Not doing so will result in rejection of tender. Iii) The information / documents submitted are correct and true.

**Note:**

1. *All original documents must be shown upon the request of the Procurement Committee for verification.*
2. *If any fake document is found, then the tender is liable to be rejected / cancelled without any compensation with penalty as per rules.*
3. *Canvassing in connection with tendering is strictly prohibited and proposals submitted by the contractors who are reported to be involved in canvassing are liable for rejection.*

House No. A-5/2, Unit 6, Street No. 4,  
Gulshan-e-Faisal, Bath Island, Karachi.  
Ph:021-99332643,  
Email: pmuserpsid@gmail.com



  
PROJECT DIRECTOR  
(PMIU/SERP-II)/SID  
Education & Literacy Department  
Government of Sindh

**INSTRUCTIONS  
TO  
BIDDERS**

## INSTRUCTIONS TO BIDDERS

(Note: These Instructions to Bidders along with bidding data will not be part of the Contract and will cease to have effect once the contract is signed.)

### A. GENERAL

#### IB.1 Scope of Bid

- 1.1 Procuring agency as defined in the bidding data hereinafter called “the procuring agency” wishes to receive bids for the construction and completion of works as described in these bidding documents, and summarized in the bidding data hereinafter referred to as the “Works”.
- 1.2 The successful bidder will be expected to complete the works within the time specified in Appendix-A to Bid.

#### IB.2 Source of Funds

- 2.1 Procuring agency has received/allocated/] applied for loan/grant/ Federal/ Provincial/Local Government funds from the source(s) indicated in the bidding data in various currencies towards the cost of the project /scheme specified in the bidding data, and it is intended that part of the proceeds of this loan/grant/funds will be applied to eligible payments under the contract for which these bidding documents are issued.

#### IB.3 Eligible Bidders

- 3.1 This Invitation for Bids is open to all interested bidders who are eligible under provisions of Sindh Public Procurement Rules as mentioned below and the criteria given in the Notice Inviting Tender (NIT)/ Bidding Document.

Firms and individuals, national or international, may be allowed to bid for any project where international competitive bidding is feasible. Any conditions for participation shall be limited to those that are essential to ensure the bidder’s capability to fulfill the contract in question.

- (a) Bidders may be excluded if;
  - (i) as a matter of law or official regulations, commercial relations are prohibited with the bidder’s country by the federal government in case of ICB, or
  - (ii) a firm is blacklisted/ debarred by the procuring agency and the matter has been reported to the Authority, subject to Rule 30 of Sindh Public Procurement Rules 2010.

(b) Government-owned enterprises or institutions may participate only if they can establish that they are;

(i) legally and financially autonomous, and

(ii) operate under commercial law.

Provided that where government-owned universities or research centers in the country are of a unique and exceptional nature, and their participation is critical to project implementation, they may be allowed to participate; and

Bidders shall include all those contractors who are registered or incorporated in Pakistan, irrespective of the nationality of their owners and professional staff, or

(c) Bidders are:-

(i) pre-qualified with procuring agency for particular project/scheme;

(ii) registered with Pakistan Engineering Council in particular category and discipline,

(iii) registered with relevant tax authorities (income/sales tax, wherever applicable)

#### **IB.4 One Bid per Bidder**

4.1 Each bidder shall submit only one bid either by himself, or as a partner in a joint venture. A bidder who submits or participates in more than one bid (other than alternatives pursuant to Clause IB.16) will be disqualified.

#### **IB.5 Cost of Bidding**

5.1 The bidders shall bear all costs associated with the preparation and submission of their respective bids, and the procuring agency will in no case be responsible or liable for those costs, regardless of the conduct or outcome of the bidding process.

#### **IB.6 Site Visit**

61 The bidders are advised to visit and examine the site of works and its surroundings and obtain all information that may be necessary for preparing the bid and entering into a contract for construction of the works. All cost in this respect shall be at the bidder's own expense.

62 The bidders and any of their personnel or agents will be granted permission by the procuring agency to enter upon his premises and lands for the purpose of such inspection, but only upon the express condition that the bidders, their personnel and agents, will release and indemnify the procuring agency, his personnel and agents from and against all liability in respect thereof and will be responsible for death or personal injury, loss of or damage to property and any other loss, damage, costs and

expenses incurred as a result of such inspection.

## **B. BIDDING DOCUMENTS**

### **IB.7 Contents of Bidding Documents (SSP RULE 21)**

- 7.1 The bidding documents, in addition to invitation for bids, are those stated below and should be read in conjunction with any addenda issued in accordance with Clause IB.9.
- a. Instructions to Bidders.
  - b. Bidding Data.
  - c. General Conditions of Contract, Part-I (GCC).
  - d. Special Conditions of Contract, Part-II (SCC)
  - e. Specifications.
  - f. Form of Bid and Appendices to Bid.
  - g. Bill of Quantities (Appendix-D to Bid).
  - h. Form of Bid Security.
  - i. Form of Contract Agreement.
  - j. Forms of Performance Security, Mobilization Advance Guarantee, Integrity Pact and Indenture bond for secured advance.
  - k. Drawings.
- 7.2 The bidders are expected to examine carefully the contents of all the above documents. Failure to comply with the requirements of bid submission will be at the bidder's own risk. Pursuant to Clause IB.26, bids which are not substantially responsive to the requirements of the BD will be rejected.

### **IB.8 Clarification of Bidding Documents (SSP RULE 23(1)):**

Any interested bidder requiring any clarification(s) in respect of the bidding documents may notify the procuring agency in writing at the procuring agency's address indicated in the Invitation for Bids/NIT. Procuring agency will respond to any request for clarification provided they are received at least five calendar days prior to the date of opening of bid.

Provided that any clarification in response to query by any bidder; shall be communicated to all parties who have obtained bidding documents.

### **IB.9 Addendum/Modification of Bidding Documents:**

- 9.1 At any time prior to the deadline for submission of bids, the procuring agency may, for any reason, whether at his own initiative or in response to a clarification requested by a interested bidder, modify the bidding documents by issuing addendum.
- 9.2 Any addendum thus issued shall be part of the bidding documents pursuant to sub- clause IB 7.1 hereof and shall be communicated in writing to all bidders. Interested bidders shall acknowledge receipt of each addendum in writing to the procuring agency.
- 9.3 To afford bidders reasonable time in which to take an addendum into account in

preparing their bids, the procuring agency may extend the deadline for submission of bids in accordance with IB.20

## **C. PREPARATION OF BIDS**

### **IB.10 Language of Bid**

10.1 The bid and all correspondence and documents related to the bid exchanged by a bidder and the procuring agency shall be in the language stipulated in the bidding data and Special Conditions of the Contract. Supporting documents and printed literature furnished by the bidders may be in any other language provided the same are accompanied by an accurate translation of the relevant parts in the bid language, in which case, for purposes of evaluation of the bid, the translation in bid language shall prevail.

### **IB.11 Documents Accompanying the Bid**

11.1 Each bidder shall:

- (a) submit a written authorization on the letterhead of the bidding firm, authorizing the signatory of the bid to act for and on behalf of the bidder;
- (b) update the information indicated and listed in the bidding data and previously submitted with the application for prequalification, and continue to meet the minimum criteria set out in the prequalification documents, which as a minimum, would include the following :
  - (i) Evidence of access to financial resources along with average annual construction turnover;
  - (ii) Financial predictions for the current year and the following two years, including the effect of known commitments;
  - (ii) Work commitments since prequalification;
  - (iv) Current litigation information; and
  - (v) Availability of critical equipment.

And

- (c) furnish a technical proposal taking into account the various Appendices to Bid specially the following:

Appendix-E to Bid	Proposed Construction Schedule
Appendix-F to Bid	Method of Performing the Work
Appendix-G to Bid	List of Major Equipment
Appendix-K to Bid	Organization Chart for Supervisory Staff

and other pertinent information such as mobilization programme etc;

11.2 Bids submitted by a joint venture of two (2) or more firms shall comply with the following requirements:

- (a) one of the joint venture partners shall be nominated as being in charge; and

this authorization shall be evidenced by submitting a power of attorney signed by legally authorized signatories of all the joint venture partners;

- (b) the bid, and in case of a successful bid, the Form of Contract Agreement shall be signed by the authorized partner so as to be legally binding on all partners;
- (c) the partner-in-charge shall always be duly authorized to deal with the procuring agency regarding all matters related with and/or incidental to the execution of works as per the terms and Conditions of Contract and in this regard to incur any and all liabilities, receive instructions, give binding undertakings and receive payments on behalf of the joint venture;
- (d) all partners of the joint venture shall at all times and under all circumstances be liable jointly and severally for the execution of the contract in accordance with the contract terms and a statement to this effect shall be included in the authorization mentioned under Sub-Para (a) above as well as in the Form of Bid and in the Form of Contract Agreement (in case of a successful bid);
- (e) a copy of the agreement entered into by the joint venture partners shall be submitted with the bid stating the conditions under which it will function, its period of duration, the persons authorized to represent and obligate it and which persons will be directly responsible for due performance of the contract and can give valid receipts on behalf of the joint venture, the proportionate participation of the several firms forming the joint venture, and any other information necessary to permit a full appraisal of its functioning. No amendments / modifications whatsoever in the joint venture agreement shall be agreed to between the joint venture partners without prior written consent of the procuring agency;
- (f) submission of an alternative Letter of Intent to execute a Joint Venture Agreement shall be mandatory.

11.3 Bidders shall also submit proposals of work methods and schedule, in sufficient detail to demonstrate the adequacy of the bidders' proposals to meet the technical specifications and the completion time referred to sub- clause IB 1.2 hereof.

#### **IB.12 Bid Prices**

12.1 Unless stated otherwise in the bidding documents, the contract shall be for the whole of the works as described in IB 1.1 hereof, based on the unit rates or prices submitted by the bidder or percentage quoted above or below on the rates of Composite Schedule of Rates (CSR), as the case may be.

12.2 The bidders shall fill in rates and prices for all items of the works described in the Bill of Quantities. Items against which no rate or price is entered by a bidder will not be paid for by the procuring agency when executed and shall be deemed to be covered by rates and prices for other items in the Bill of Quantities. In case of Composite Schedule of Rates, if the bidder fails to mention the percentage above or below, it shall be deemed to be at par with the rates of Composite Schedule of Rates.

12.3 The bid price submitted by the contractor shall include all rates and prices including

the taxes. All duties, taxes and other levies payable by the contractor under the contract, or for any other cause during the currency of the execution of the work or otherwise specified in the contract as on the date seven days prior to the deadline for submission of bids.

Additional / reduced duties, taxes and levies due to subsequent additions or changes in legislation shall be reimbursed / deducted as per Sub-Clause 13.7 of the General Conditions of Contract Part-I.

- 12.4 The rates and prices quoted by the bidders are subject to adjustment during the performance of the contract in accordance with the provisions of Clause 13.7 of GCC. The bidders shall furnish the prescribed information for the price adjustment formulae in Appendix-C to Bid, and shall submit with their bids such other supporting information as required under the said Clause. Adjustment in prices quoted by bidders shall be allowed as per Sub-Para 4(ii) of Section C of Instructions to bidders and bidding data.

### **IB.13 Currencies of Bid and Payment**

- Ⓔ The unit rates and the prices shall be quoted by the bidder entirely in Pak rupees. A bidder expecting to incur expenditures in other currencies for inputs to the works supplied from outside the procuring agency's country (referred to as the "Foreign Currency Requirements") shall indicate the same in Appendix-B to Bid. The proportion of the bid price (excluding Provisional Sums) needed by him for the payment of such Foreign Currency Requirements either (i) entirely in the currency of the bidder's home country or, (ii) at the bidder's option, entirely in Pak rupees provided always that a bidder expecting to incur expenditures in a currency or currencies other than those stated in (i) and (ii) above for a portion of the foreign currency requirements, and wishing to be paid accordingly, shall indicate the respective portions in the bid.
- Ⓕ The rates of exchange to be used by the bidder for currency conversion shall be the selling rates published and authorized by the State Bank of Pakistan prevailing on the date, 07 (seven) days prior to the deadline for submission of bids. For the purpose of payments, the exchange rates used in bid preparation shall apply for the duration of the contract.

### **IB.14 Bid Validity**

- 14.1 Bids shall remain valid for the period stipulated in the bidding data from the date of opening of bid specified in clause IB.23.
- 14.2 In exceptional circumstances, prior to expiry of the original, the procuring agency may request the bidders to extend the period of validity for a specified additional period, which shall not be for more than one third of the original period of bid validity. The request and the responses thereto, shall be made in writing. A bidder may refuse the request without the forfeiture of the bid security. In case, a bidder agreed to the request, shall not be required or permitted to modify the bid, but will be required to extend the validity of the bid security for the period of the extension, and in compliance with Clause IB.15 in all respects.

### **IB.15 Bid Security**

- 15.1 Each bidder shall furnish, as part of the bid, a bid security in the amount stipulated in the bidding data in Pak Rupees or an equivalent amount in a freely convertible currency.
- 15.2 The bid security shall be at the option of the bidder, in the form of deposit at call, Pay order or a bank guarantee issued by a Scheduled Bank in Pakistan or from a foreign bank duly counter guaranteed by a Scheduled Bank in Pakistan in favour of the procuring agency, which should commensurate with the bid validity period. The bank guarantee for bid security shall be acceptable in the manner as provided at Annexure BS-1
- 15.3 Any bid not accompanied by an acceptable bid security shall be rejected by the procuring agency as non-responsive.
- 15.4 Bid security shall be released to the unsuccessful bidders once the contract has been signed with the successful bidder or the validity period has expired.
- 15.5 The bid security of the successful bidder shall be returned when the bidder has furnished the required Performance Security and signed the Contract Agreement.
- 15.6 The bid security may be forfeited:
- (a) if the bidder withdraws his bid except as provided in sub- clause IB 22.1;
  - (b) if the bidder does not accept the correction of his bid price pursuant to sub-clause IB 27.2 hereof; or
  - (c) In the case of successful bidder, if he fails within the specified time limit to:
    - (i) furnish the required Performance Security; or
    - (ii) sign the Contract Agreement.

### **IB.16 Alternate Proposals/Bids**

- 161 Each bidder shall submit only one bid either by himself, or as a member of a joint venture, until and unless they have been requested or permitted for alternative bid, then he has to purchase separate bidding documents and alternate bid shall be treated as separate bid.
- 162 Alternate proposals are allowed only for procurement of works where technical complexity is involved and more than one designs or technical solutions are being offered. Two stage two envelope bidding procedure will be appropriate when alternate proposal is required.
- 163 Alternate bid(s) shall contain (a) relevant design calculations; (b) technical specifications; (c) proposed construction methodology; and (d) any other relevant details / conditions, provided that the total sum entered on the Form of Bid shall be

that which represents complete compliance with the bidding documents.

### **IB.17 Pre-Bid Meeting**

- 171 Procuring agency may, on his own motion or at the request of any bidder, hold a pre- bid meeting to clarify issues and to answer any questions on matters related to the bidding documents. The date, time and venue of pre-bid meeting, if convened, shall be communicated to all bidders. All bidders or their authorized representatives shall be invited to attend such a pre-bid meeting at their own expense.
- 172 The bidders are requested to submit questions, if any, in writing so as to reach the Procuring agency not later than seven (7) days before the proposed pre-bid meeting.
- 173 Minutes of the pre-bid meeting, including the text of the questions raised and the replies given, will be transmitted without delay to all bidders. Any modification of the bidding documents listed in sub- clause IB 7.1 hereof, which may become necessary as a result of the pre-bid meeting shall be made by the procuring agency exclusively through the issue of an Addendum pursuant to Clause IB.9 and not through the minutes of the pre- bid meeting.
- 174 Absence at the pre-bid meeting will not be a cause for disqualification of a bidder.

### **IB.18 Format and Signing of Bid**

- 18.1 Bidders are particularly directed that the amount entered on the Form of Bid shall be for performing the contract strictly in accordance with the bidding documents.
- 18.2 All appendices to bid are to be properly completed and signed.
- 18.3 Alteration is not to be made neither in the form of bid nor in the Appendices thereto except in filling up the blanks as directed. If any such alterations be made or if these instructions be not fully complied with, the bid may be rejected.
- 18.4 Each bidder shall prepare by filling out the forms without alterations and shall provide an original copy along with photocopies as per the requirement of the procuring agency specified in the bidding data. The original as well as copies of the document shall be clearly marked as “ORIGINAL” and „COPY”, as the case may be. If there is any discrepancy between original and copy (ies) then the original shall prevail.
- 18.5 The original and all copies of the bid shall be typed or written in indelible ink (in the case of copies, Photostats are also acceptable) and shall be signed by a person(s) duly authorized to sign on behalf of the bidder pursuant to sub- clause IB 11.1(a) hereof. All pages of the bid shall be initialed and stamped by the person(s) signing the bid.
- 18.6 The bid shall contain no alterations, omissions or additions, except to comply with instructions issued by the procuring agency, or as are necessary to correct errors made by the bidder. Such corrections shall be initialed by the person(s) signing the bid.
- 18.7 Bidders shall indicate in the space provided in the Form of Bid their full and proper

postal addresses at which notices may be legally served on them and to which all correspondence in connection with their bids and the contract is to be sent.

18.8 Bidders should retain a copy of the bidding documents as their file copy.

#### **D. SUBMISSION OF BIDS**

##### **IB.19 Sealing and Marking of Bids**

19.1 Each bidder shall submit his bid as under:

- (a) ORIGINAL and COPIES of the bid shall be separately sealed and put in separate envelopes and marked as such.
- (b) The envelopes containing the ORIGINAL and COPIES shall be put in one sealed envelope and addressed as given in sub – clause IB 19.2 hereof.

19.2 The inner and outer envelopes shall:

- (a) be addressed to the procuring agency at the address provided in the bidding data;
- (b) bear the name and identification number of the contract as defined in the bidding data; and
- (c) provide a warning not to open before the time and date for bid opening, as specified in the bidding data.

19.3 In addition to the identification required in sub- clause IB 19.2 hereof, the inner envelope shall indicate the name and postal address of the bidder to enable the bid to be returned unopened in case it is declared “late” pursuant to Clause IB.21

19.4 If the outer envelope is not sealed and marked as above, the procuring agency will assume no responsibility for the misplacement or premature opening of the Bid.

##### **IB.20 Deadline for Submission of Bids**

- 20.1 (a) Bids must be received by the procuring agency at the address specified not later than the time and date stipulated in the bidding data,
- (b) Bids with charges payable will not be accepted, nor will arrangements be undertaken to collect the bids from any delivery point other than that specified above. Bidders shall bear all expenses incurred in the preparation and delivery of bids. No claims shall be entertained for refund of such expenses,
- (c) Where delivery of a bid is by mail and the bidder wishes to receive an acknowledgment of receipt of such bid, he shall make a request for such acknowledgment in a separate letter attached to but not included in the sealed bid package,

- (d) Upon request, acknowledgment of receipt of bids will be provided to those making delivery in person or by messenger.

20.2 The Procuring Agency may, at its discretion, extend the deadline for submission of bids by issuing an amendment in accordance with IB 09. In such case, all rights and obligations of the procuring agency and the bidders shall remain the same as mentioned in the original deadline.

#### **IB.21 Late Bids**

- (a) any bid received by the procuring agency after the deadline for submission of bids prescribed in to clause IB 20 shall be returned unopened to such bidder.
- (b) delays in the mail, person in transit, or delivery of a bid to the wrong office shall not be accepted as an excuse for failure to deliver a bid at the proper place and time. It shall be the bidder's responsibility to submit the bid in time.

#### **IB.22 Modification, Substitution and Withdrawal of Bids**

- 22.1 Any bidder may modify, substitute or withdraw his bid after bid submission provided that the modification, substitution or written notice of withdrawal is received by the procuring agency prior to the deadline for submission of bids.
- 22.2 The modification, substitution, or notice for withdrawal of any bid shall be prepared, sealed, marked and delivered in accordance with the provisions of Clause IB.19 with the outer and inner envelopes additionally marked "MODIFICATION", "SUBSTITUTION" or "WITHDRAWAL" as appropriate.
- 22.3 No bid may be modified by a bidder after the deadline for submission of bids except in accordance with to sub - clauses IB 22.1 and IB 27.2.
- 22.4 Withdrawal of a bid during the interval between the deadlines for submission of bids and the expiration of the period of bid validity specified in the Form of Bid may result in forfeiture of the bid security in pursuance to clause IB 15.

### **E. BID OPENING AND EVALUATION.**

#### **IB.23 Bid Opening**

- 231 Procuring agency will open the bids, including withdrawals, substitution and modifications made pursuant to Clause IB.22, in the presence of bidders' representatives who choose to attend, at the time, date and location stipulated in the bidding data. The bidders or their representatives who are in attendance shall sign an attendance sheet.
- 232 Envelopes marked "MODIFICATION", "SUBSTITUTION" or "WITHDRAWAL" shall be opened and read out first. Bids for which an acceptable notice of withdrawal has been submitted pursuant to clause IB.22 shall not be opened.
- 233 Procuring agency shall read aloud the name of the bidder, total bid price and price of

any Alternate Proposal(s), if any, discounts, bid modifications, substitution and withdrawals, the presence or absence of bid security, and such other details as the procuring agency may consider appropriate, and total amount of each bid, and of any alternative bids if they have been requested or permitted, shall be read aloud and recorded when opened.

- 234 Procuring Agency shall prepare minutes of the bid opening, including the information disclosed to those present in accordance with the sub-clause IB.23.3.

#### **IB.24 Process to be Confidential. (SPP Rule 53)**

- 24.1 Information relating to the examination, clarification, evaluation and comparison of bid and recommendations for the award of a contract shall not be disclosed to bidders or any other person not officially concerned with such process before the announcement of bid evaluation report in accordance with the requirements of Rule 45, which states that Procuring agencies shall announce the results of bid evaluation in the form of a report giving reasons for acceptance or rejection of bids. The report shall be hoisted on website of authority and that of procuring agency if it website exists and intimated to all bidders at least seven (7) days prior to the award of contract. The announcement to all bidders will include table(s) comprising read out prices, discounted prices, price adjustments made, final evaluated prices and recommendations against all the bids evaluated. Any effort by a bidder to influence the procuring agency's processing of bids or award decisions may result in the rejection of such bidder's bid. Whereas, any bidder feeling aggrieved, may lodge a written complaint as per Rule 31; however mere fact of lodging a complaint shall not warrant suspension of the procurement process.

#### **IB.25 Clarification of Bid (SPP Rule 43)**

- 25.1 To assist in the examination, evaluation and comparison of bids, the procuring agency may, at its discretion, ask any bidder for clarification of the bid, including breakdowns of unit rates. The request for clarification and the response shall be in writing but no change in the price or substance of the bid shall be sought, offered or permitted except as required to confirm the correction of arithmetic errors discovered by the procuring agency in the evaluation of the bids in accordance with clause IB 28.

#### **IB.26 Examination of Bids and Determination of Responsiveness**

- 26.1 Prior to the detailed evaluation of bids, the procuring agency will determine whether the bidder fulfills all codal requirements of eligibility criteria given in the tender notice such as registration with tax authorities, registration with PEC (where applicable), turnover statement, experience statement, and any other condition mentioned in the NIT and bidding document. If the bidder does not fulfill any of these conditions, it shall not be evaluated further.
- 26.2 Once found to be fulfilling the eligibility criteria, as mentioned in sub-clause 26.1, the bids of eligible bidders will be evaluated for technical responsiveness as per specification and criteria given in the bidding documents. Technical and financial evaluations may be carried out in accordance with single stage-single one envelope, single stage-two envelopes, two stage or two stage-two envelopes bidding procedures,

depending on the selection procedure adopted by the procuring agency.

263 A bid will be considered technically responsive if it (i) has been properly signed; (ii) is accompanied by the required bid security; and (iii) conforms to all the terms, conditions and specifications of the bidding documents, without material deviation or reservation. A material deviation or reservation is one (i) which affect in any substantial way the scope, quality or performance of the works; (ii) which limits in any substantial way, inconsistent with the bidding documents, the procuring agency's rights or the bidder's obligations under the contract; or (iii) adoption/rectification whereof would affect unfairly the competitive position of other bidders presenting substantially responsive bids.

264 If a bid has major deviations to the commercial requirements and technical specifications will be considered technically non responsive. As a general rule, major deviations are those that if accepted, would not fulfill the purposes for which the bid is requested, or would prevent a fair comparison or affect the ranking of the bids that are compliant with the bidding documents.

**(A). Major (material) Deviations include:-**

- (i) has been not properly signed;
- (ii) is not accompanied by the bid security of required amount and manner;
- (iii) stipulating price adjustment when fixed price bids were called for;
- (iv) failing to respond to specifications;
- (v) failing to comply with Mile-stones/Critical dates provided in Bidding Documents;
- (vi) sub-contracting contrary to the Conditions of Contract specified in Bidding Documents;
- (vii) refusing to bear important responsibilities and liabilities allocated in the Bidding Documents, such as performance guarantees and insurance coverage;
- (viii) taking exception to critical provisions such as applicable law, taxes and duties and dispute resolution procedures;
- (ix) a material deviation or reservation is one :
  - (a) which affect in any substantial way the scope, quality or performance of the works;
  - (b) adoption/rectification whereof would affect unfairly the competitive position of other bidders presenting substantially responsive bids.

**(B) Minor Deviations**

Bids that offer deviations acceptable to the Procuring Agency and which can be assigned a monetary value may be considered substantially responsive at least as to the issue of fairness. This value would however be added as an adjustment for evaluation purposes only during the detailed evaluation process.

265 If a bid is not substantially responsive, it will be rejected by the procuring agency, and may not subsequently be made responsive by correction or withdrawal of the non-conforming deviation or reservation.

## **IB.27 Correction of Errors before Financial Evaluation**

- 27.1 Bids determined to be substantially responsive will be checked by the procuring agency for any arithmetic errors. Errors will be corrected by the procuring agency as follows:
- (a) where there is a discrepancy between the amounts in figures and in words, the amount in words will govern; and
  - (b) where there is a discrepancy between the unit rate and the line item total resulting from multiplying the unit rate by the quantity, the unit rate as quoted will govern, unless in the opinion of the procuring agency there is an obviously gross misplacement of the decimal point in the unit rate, in which case the line item total as quoted will govern and the unit rate will be corrected.
- 27.2 The amount stated in the Form of Bid will be adjusted by the procuring agency in accordance with the above procedure for the correction of errors and with the concurrence of the bidders. The amount thus corrected shall be considered as binding upon the bidder. If the bidder does not accept the corrected bid price, his bid will be rejected, and the bid security shall be forfeited in accordance with sub- clause IB 15.6(b) hereof.

## **IB.28 Financial Evaluation and Comparison of Bids**

- 28.1 The procuring agency will evaluate and compare only the Bids determined to be substantially responsive in accordance with clause IB 26.
- 28.2 In evaluating the Bids, the procuring agency will determine for each bid the evaluated bid price by adjusting the bid price as follows:
- (a) making any correction for errors pursuant to clause IB 27;
  - (b) excluding provisional sums (if any), for contingencies in the Summary Bill of Quantities, but including competitively priced Day work; and
  - (c) making an appropriate adjustment for any other acceptable variation or deviation.
- 28.3 The estimated effect of the price adjustment provisions of the conditions of contract, applied over the period of execution of the contract, shall not be taken into account in bid evaluation.
- 28.4 If the bid of the successful bidder is seriously unbalanced in relation to the procuring agency's estimate of the cost of work to be performed under the contract, the procuring agency may require the bidder to produce detailed price analyses for any or all items of the Bill of Quantities to demonstrate the internal consistency of those prices with the construction methods and schedule proposed. After evaluation of the price analyses, the procuring agency may require that the amount of the Performance Security set forth in clause IB.32 be increased at the expense of the successful bidder to a level sufficient to protect the procuring agency against financial loss in the event of default of the successful bidder under the contract.

**28.5** Bidders may be excluded if involved in “**Corrupt and Fraudulent Practices**” means either one or any combination of the practices given below SPP Rule2(q);

- (i) “**Coercive Practice**” means any impairing or harming, or threatening to impair or harm, directly or indirectly, any party or the property of the party to influence the actions of a party to achieve a wrongful gain or to cause a wrongful loss to another party;
- (ii) “**Collusive Practice**” means any arrangement between two or more parties to the procurement process or contract execution, designed to achieve with or without the knowledge of the procuring agency to establish prices at artificial, noncompetitive levels for any wrongful gain;
- (iii) “**Corrupt Practice**” means the offering, giving, receiving or soliciting, directly or indirectly, of anything of value to influence the acts of another party for wrongful gain;
- (iv) “**Fraudulent Practice**” means any act or omission, including a misrepresentation, that knowingly or recklessly misleads, or attempts to mislead, a party to obtain a financial or other benefit or to avoid an obligation;
- (v) “**Obstructive Practice**” means harming or threatening to harm, directly or indirectly, persons or their property to influence their participation in a procurement process, or affect the execution of a contract or deliberately destroying, falsifying, altering or concealing of evidence material to the investigation or making false statements before investigators in order to materially impede an investigation into allegations of a corrupt, fraudulent, coercive or collusive practice; or threatening, harassing or intimidating any party to prevent it from disclosing its knowledge of matters relevant to the investigation or from pursuing the investigation, or acts intended to materially impede the exercise of inspection and audit rights provided for under the Rules.

## **28.6 Evaluation Report (SPP Rule 45)**

After the completion of evaluation process, as described in clauses IB 27 and IB 28, the procuring agency shall announce the results of bid evaluation in the form of report (available on the website of the authority) giving reasons for acceptance and rejection of bid. The report shall be hoisted on website of the authority and that of procuring agencies if its website exists and intimated to all bidders at least seven (7) days prior to the award of contract.

## **F. AWARD OF CONTRACT**

### **IB.29 Award (SPP Rule 49)**

29.1 Subject to clauses IB 30 and IB 34 and provision of the rule: The procuring agency shall award the contract to the bidder whose bid has been determined to be substantially responsive to the bidding documents, and who has offered the lowest evaluated bid, but not necessarily the lowest submitted price, within the original or extended period of bid validity. Provided that such bidder has been determined to be eligible in accordance with the provisions of clause IB 03 and qualify pursuant to sub- clause IB 29.2.

292 Procuring agency, at any stage of the bid evaluation, having credible reasons for or having *prima facie* evidence of any deficiency(ies) in contractor's capacities, may require the contractor to provide information concerning their professional, technical, financial, legal or managerial competence whether already pre-qualified or not for the said project.

Provided, that such qualification shall only be laid down after recording reasons thereof, in writing. They shall form part of the records of that bid evaluation report.

**IB.30 Procuring Agency's Right to reject all Bids or Annul/Cancellation the Bidding Process (SPP Rule 25)**

Notwithstanding clause IB 29 and provision of the rule: (1) A procuring agency reserves may cancel the bidding process at any time prior to the acceptance of a bid or proposal; (2) The procuring agency shall incur no liability towards bidders solely by virtue of its invoking sub-rule (1); (3) Intimation of the cancellation of bidding process shall be given promptly to all bidders and bid security shall be returned along with such intimation; (4) The procuring agency shall, upon request by any of the bidders, communicate to such bidder, grounds for cancellation of the bidding process, but is not required to justify such grounds.

**IB.31. Notification/Publication of the Award of Contract (SPP Rule 25).**

311 Prior to expiry of the period of bid validity, including extension, prescribed by the procuring agency, the procuring agency shall notify the successful bidder in writing ("Letter of Acceptance") that his bid has been accepted. This letter shall mention the sum which the procuring agency will pay to the contractor in consideration of the execution and completion of the works by the contractor as prescribed by the contract (hereinafter and in the conditions of contract called the "Contract Price").

312 No negotiation with the bidder having evaluated as lowest responsive or any other bidder shall be permitted, however, procuring agency may hold meetings to clarify any item in the bid evaluation report.

313 The notification of award and its acceptance by the bidder will constitute the formation of the contract, binding the procuring agency and the bidder till signing of the formal Contract Agreement.

314 Upon furnishing by the successful bidder of a Performance Security and signing of the contract, the procuring agency will promptly notify the name of the successful bidder to all bidders and return their bid securities accordingly.

315 Within seven days of the award of contract, procuring agency shall publish on the website of the Authority and on its own website, if such a website exists, the results of the bidding process, identify the bid through procurement identifying numbers, and the following information:

- (1) Evaluation Report;
- (2) Form of Contract and letter of Award;
- (3) Bill of Quantities or Schedule of Requirement.

**31.6 Debriefing (SPP Rule 51).**

- (a) A bidder may ask the procuring agency for reasons for non acceptance of his bid and may request for a debriefing meeting and procuring agency shall give him the reasons for such non acceptance, either in writing or by holding a debriefing meeting with such a bidder.
- (b) The requesting bidder shall bear all the costs of attending such a debriefing.

**IB.32 Performance Security (SPP Rule 39)**

- 32.1 The successful bidder shall furnish to the procuring agency a Performance Security in the form of pay order or demand draft or bank guarantee, and the amount stipulated in the bidding data and the Conditions of Contract within a period of 28 days after the receipt of Letter of Acceptance.
- 32.2 Failure of the successful bidder to comply with the requirements of Sub-clause IB.32.1 or clauses IB 33 or IB 35 shall constitute sufficient grounds for the annulment of the award and forfeiture of the bid security.
- 32.3 Validity of performance security shall extend at least ninety days beyond the date of completion of contract, or as mentioned in the bidding data to cover defects liability period or maintenance period subject to final acceptance by the procuring agency.

**IB.33 Signing of Contract Agreement (SPP Rule 39)**

- 33.1 Within 14 days from the date of furnishing of acceptable Performance Security under the Conditions of Contract, the procuring agency will send the successful bidder the Contract Agreement in the form provided in the bidding documents, incorporating all agreements between the parties.
- 33.2 The formal Agreement between the procuring agency and the successful bidder shall be executed within 14 days of the receipt of the Contract Agreement by the successful bidder from the procuring agency.
- 33.3 A procurement contract shall come into force when the procuring agency requires signs contract, the date on which the signatures of both the procuring agency and the successful bidder are affixed to the written contract. Such affixing of signatures shall take place within the time prescribed in the bidding documents.

Provided that the procuring agency may reduce the maximum time limit for signing of contract, as and when required, and shall be mentioned in the bidding documents.

**33.4 Stamp Duty.**

The formal Agreement between the Procuring Agency and the successful bidder shall be duly stamped at rate of ---- % of bid price (updated from time to time) stated in Letter of Acceptance

**IB.34 General Performance of the Bidders**

Procuring agency may in case of consistent poor performance of the contractor and his failure to remedy the underperforming contract may take such action as may be deemed appropriate under the circumstances of the case including the rescinding the contract and/or black listing of such contractor and debarring him from participation in future bidding process.

**IB.35 Integrity Pact (SPP Rule 89)**

The bidder shall sign and stamp the Integrity Pact provided at Appendix-L to the bidding documents for all Provincial/Local Government procurement contracts exceeding Rupees ten million. Failure to provide such Integrity Pact shall make the bidder non-responsive.

**IB.36 Instructions not Part of Contract**

Bids shall be prepared and submitted in accordance with these Instructions which are provided to assist bidders in preparing their bids, and do not constitute part of the bid or the Contract Documents.

**IB.37 Arbitration (SPP Rule 34)**

Any dispute that is not amicably resolved shall be finally settled, unless otherwise specified in the Contract, under the Arbitration Act 1940 updated from time to time and would be held anywhere in the Province of Sindh at the discretion of procuring agency.

# **BIDDING DATA**

## **NOTES ON BIDDING DATA**

This Section is intended to assist the procuring agency in providing the specific information in relation to corresponding clauses in Instructions to Bidders and should be prepared to suit each individual contract.

The procuring agency should provide in the bidding data information and requirements specific to the circumstances of the procuring agency, the processing of the bid, the applicable rules regarding bid price and currency, and the bid evaluation criteria that will apply to the bids. In preparing this section, the following aspects should be checked:

- (1) Information that specifies and complements the provisions of section; Instruction to Bidders must be incorporated.
- (2) Amendments and/or supplements, if any, to the provisions of Instructions to Bidders, necessitated by the circumstances of each individual contract, can be introduced only in this section since Instructions to Bidders will remain unchanged.

## **Contact/Bidding Data**

(This section should be filled in by the procuring agency before issuance of the bidding documents.) The following specific data for the works to be tendered shall complement, amend, or supplement the provisions in the Instructions to Bidders. Wherever there is a conflict, the provisions herein shall prevail over those in the Instructions to Bidders.  
Instructions to Bidders Clause Reference

1.1 Name and address of the procuring agency:

---

**Office of the / Project Director Project Management & Implementation Unit (PMIU) SERP-II/SID, School Education & Literacy Department, Government of Sindh, House No. A-5/2, Unit 6, Street No. 4, Gulshan-e-Faisal, Bath Island, Karachi.**

**Name of the Project and Summary of the works:  
ADP # 394 ESTABLISHMENT OF SCIENCE CENTRE AT DIVISIONAL HEAD QUARTERS  
(KARACHI)**

2.1 Name of the Borrower/Source of Financing/Funding Agency/Funding Source;  
**Government of Sindh**

2.1 Amount and Type of Financing/Scheme Cost and Allocated Funds.  
**ESTIMATED COST RS. 162.364 MILLION.**

8.1 Time limit for clarification:  
**The written clarification should reach the addressee of the NIT on any working day but not later than 05 working days prior to last date of submission.**

10.1 Bid language:  
**National Competitive Bidding.**

11.1 (a) Prequalification Information to be updated (where applicable): **N.A**  
**SINGLE-STAGE, TWO-ENVELOPE**

### **Financial Criteria:**

11.1 (b) Furnish and Technical Proposal (*in case of two envelope method*) or Company Profile in single stage two envelope:

The bidder has to submit a technical proposal in sufficient detail to demonstrate the adequacy of the bid in meeting requirements for timely completion of the works.

13.1 *Bidders to quote entirely in Pak. rupees but specify the percentages of foreign currency they require, if applicable.*

14.1 Period of Bid Validity:  
**90 Days**

15.1 Amount of Bid Security:  
**Rs. 8.118 Million**

- 17.1 Venue, time, and date of the pre-Bid meeting:  
18.4 Number of copies of the bid to be completed and returned:

**To be uploaded at EPAD System of SPPRA Sindh**

- 19.2 (a) Procuring Agency's address for the purpose of bid submission:

---

**Office of the / Project Director Project Management & Implementation Unit (PMIU) SERP-II/SID,  
School Education & Literacy Department, Government of Sindh, House No. A-5/2, Unit 6, Street No.  
4, Gulshan-e-Faisal, Bath Island, Karachi.**

- (c) Name and Identification Number of the Contract:

- (d) **ADP # 394 ESTABLISHMENT OF SCIENCE CENTRE AT DIVISIONAL HEAD  
QUARTERS (KARACHI)  
Rs. 162.364 Million**

- 20.1 (a) Deadline for submission / dropping of bids:

**Date: 30<sup>th</sup> April 2026 till 02:30 P.M**

- (b) Venue, time, and date of bid opening:

**Date: 30<sup>th</sup> April 2026 @ 03:00 P.M.**

---

**Office of the / Project Director Project Management & Implementation Unit (PMIU) SERP-II/SID,  
School Education & Literacy Department, Government of Sindh, House No. A-5/2, Unit 6, Street No.  
4, Gulshan-e-Faisal, Bath Island, Karachi.**

- 32.1 Standard form and amount of Performance Security acceptable to the procuring agency:

**10% of contract price.**

- 32.3 Stamp duty

**0.35% of the contract price** will be paid by successful bidder as stamp duty.

**Note: All conditions given in the Bidding Data are Mandatory for Eligibility**

**EVALUATION /  
QUALIFICATION  
CRITERIA**

## **Mandatory Requirements / Eligibility Criteria:**

### **2.0 INSTRUCTIONS TO BIDDER:**

#### **Firms/Contractors must possess**

- (i) Full name of the firm along with organizational structure and permanent address with telephone number, fax number and e-mail.
  - (ii) Copy of CNIC of Proprietor / Partners
  - (iii) Valid Registration with certificate of Pakistan Engineering Council (till June 2025) of relevant category or above with relevant discipline viz: CE-09, CE-10 & EE-04.
  - (iv) Bidder shall be an active Tax Payer List (ATL) of Federal Board of Revenue (FBR) or Sindh Revenue Board (SRB) as the case may be failing to which the bidder shall not be eligible to take part in bid in accordance with amendment made in Rule-46 in sub rule(1) in clause (a) in sub clause (iii) on 4<sup>th</sup> October 2024.
  - (v) Valid Electrical License of Government of Sindh for Electrical Works for concern Region must be provided.
  - (vi) Proof of experience and details of similar nature of works(s) executed during the last five years indicating the name of Project / scheme / works with cost, date of commencement & completion in accordance with amendment in SPPRA Regulations Clause # 2.16.7.96(i) vide Notification Dated 10<sup>th</sup> April 2023 (With Satisfactory Completion Certificate duly supported by documentary evidence viz: Work Order / Contract Agreement & Satisfactory Project Completion Certificates by concerned Department), the information about experiences of works(s) executed previously can also be verified from SPPRA web site:
    - (a) At least one similar nature of work having minimum cost 80% of the estimated cost of Work: OR
    - (b) At least two similar nature work each having minimum cost 50% of the estimated cost.
  - (vii) Average Annual Financial Turn-over not less than equivalent cost of the scheme / project during last five year duly supported by the Bank Statement, Annual Tax Returns & Audit report (last 5 years each) in accordance with amendments made in SPPRA Regulation Clause # 2.16, 7.9(i) vide Notification Dated: 10<sup>th</sup> April, 2023 these must be issued Chartered Accountant Firms register with ICAP (institute of Chartered Accountants of Pakistan) Statement from any other firms will not be accepted.
- a. List of Equipment, Machinery, Vehicles, available with the contractor for this job with location (Details of ownership / hired).
  - b. Bio-data of the technical staff permanently employed with evidence and available with the firm / contractor (Attach evidence of proposed staff).
  - c. Affidavit / Undertaking on e-stamp paper that the firm was not involved in any litigation, no work was rescinded in the past (List of cases entered into arbitration / litigation & list of works where penalty is involved, if any must be attached).
  - d. Affidavit / Undertaking on e-stamp paper that the firm was not black listing (Attach all details if any). Not doing so will result in rejection of tender
  - e. Affidavit / Undertaking on e-stamp paper that the information / documents submitted are correct and true.
- (i) Original Standard Bidding Documents purchased / issued to the firm shall be returned in bind form duly filled, signed & stamped and all forms in the document must be attached with the profile of the bidder else the document shall not be considered for evaluation.

**QUALIFICATION CRITERIA BASED ON MARKS / SCORE:**

Aggregate Qualifying Score is 80%, but it is mandatory to obtain at least 50% in each of the following sections:

<b>(A) COMPANY PROFILE:</b>			<b>10 MARKS</b>
			<b>Total Marks</b>
	<b>I.</b>	<b>Period since Firm/Contractor is in construction business</b>	<b>6</b>
	i.	Up to 5 years	<b>2</b>
	ii.	Up to 10 years	<b>4</b>
	iii.	Above 10 years	<b>6</b>
	<b>II.</b>	<b>Office facilities</b>	<b>4</b>
	i.	In Sindh province	<b>3</b>
	ii.	In any other Province / Islamabad	<b>1</b>
		<b>TOTAL (A):</b>	<b>10</b>

<b>(B) General Experience Record</b>			<b>25 Marks</b>
	i.	At least one similar nature of work having minimum cost 80% or two similar nature of work having minimum cost of 50% of the estimated cost of work completed during last 5 years (Attached satisfactory Completion Certificates which are mandatory)	<b>15</b>
	ii.	5 Marks Each for more than one work completed during last 5 years (Maximum 25 marks)	<b>10</b>
		<b>TOTAL (B):</b>	<b>25</b>

<b>(C) Financial Soundness /Status</b>			<b>25 Marks</b>
	<b>I.</b>	<b>Working Capital in hand for this project/work</b>	<b>15</b>
		(Attach proof of Bank Statement/Credit Facilities)	
	i.	Above 50 Million to 100 Million	<b>8</b>
	ii.	Above 100 Million to 160 Million	<b>13</b>
	iii.	More than 160 million	<b>15</b>
		<b>Sub-Total (I)</b>	<b>15</b>
	<b>II.</b>	<b>Average Annual Financial Turn-over during last 5 years</b>	<b>10</b>
	i.	Not less than equivalent cost of the scheme / project	<b>6</b>
	ii.	Above than Estimated Cost up-to 250 Million	<b>8</b>
	iii.	Above than 250 Million	<b>10</b>
		<b>Sub-Total (II)</b>	<b>10</b>
		<b>TOTAL (C)</b>	<b>25</b>

<b>(D) Personnel Capabilities required for this project</b>		<b>20 Marks</b>
1	<b>Project Manager (01 No.) must be professional Engineer of PEC</b>	<b>6</b>
	<b>B.E (Civil) with min. 15 Years</b>	
	For 10 years of experience.	<b>4</b>
	More than 10 years of experience.	<b>6</b>
2	<b>Project Engineer (Civil) (01 Nos.) must be registered with PEC with min. 10 years of experience</b>	<b>4</b>
	For 10 years of experience.	<b>2</b>
	More than 10 years of experience.	<b>4</b>
3	<b>Quantity Surveyor (01 Nos.)</b>	<b>4</b>
	B. Tech /D.A.E (Civil) with min. 10 Years of experience.	
	For 10 years of experience.	<b>2</b>
	More than 10 years of experience.	<b>4</b>
4	<b>Site Supervisor (Civil) (01 Nos.)</b>	<b>3</b>
	<b>DAE / B. Tech in Civil with min. 10 Years of experience</b>	
	For 10 years of experience.	<b>2</b>
	More than 10 years of experience.	<b>3</b>
5	<b>Site Supervisor (Electrical) (01 Nos.)</b>	<b>3</b>
	<b>DAE / B. Tech in Electrical with min. 10 Years of experience</b>	
	For 10 years of experience.	<b>2</b>
	More than 10 years of experience.	<b>3</b>
	<b>TOTAL (D)</b>	<b>20</b>

<b>(E) Equipment Capability</b>		<b>20 Marks</b>
1	Concrete Vibrator (02 Nos.)	2
2	Water Pumps (02 Nos.)	2
3	Mixture Machine with Tower Lift (02 Nos.)	3
4	Dumper / Trucks (02 Nos.)	2
5	Tractor Trolley (02 Nos.)	2
6	Steel Cutting & Bending Machine (02 Nos.)	2
7	Shuttering / Scaffolding (Formwork) (20,000 Sft)	3
8	Generator 20 KVA (02 Nos.)	2
9	Power Tools-Hand Tools-Safety Equipment-Measuring and Testing Equipment (L.S)	2
<b>TOTAL (E)</b>		<b>20</b>

<b>G. TOTAL MARKS:</b>		<b>100</b>
------------------------	--	------------

**Note:**

The Bidder must provide the list of:

- a) List of staff along with CVs, Degrees & evidences prove that the employee working with the firm.
- b) Equipment owned by the Bidder along with the ownership documents, if the ownership documents are not provided the equipment shall be considered as hired / rental.
- c) Equipment to be hired by the Bidder.
- d) Bidder to furnish detail of equipment.

**FORM OF BID  
AND  
APPENDICES TO BID**

**FORM OF BID**

**Bid Reference No. PMIU/SERP-II(SID)/NIT-02/2025-26/**

At Karachi Dated \_\_\_\_\_

**ADP # 394 ESTABLISHMENT OF SCIENCE CENTRE AT DIVISIONAL HEAD QUARTERS  
@ (KARACHI)**

To:

\_\_\_\_\_  
\_\_\_\_\_  
\_\_\_\_\_

1. Having examined the bidding documents including Instructions to Bidders, Bidding Data, and Conditions of Contract, Specifications, Drawings and Bill of Quantities and Addenda Nos. \_\_\_\_\_ for the execution of the above- named work, we/I, the undersigned, offer to execute and complete the work  
and remedy any defects therein in conformity with the Conditions of Contract, Specifications, Drawings, Bill of Quantities and Addenda for the sum of Rs.  
\_\_\_\_\_(Rupees  
\_\_\_\_\_) or  
such other sum as may be ascertained in accordance with the said conditions.
2. We/I understand that all the Appendices attached hereto form part of this bid.
3. As security for due performance of the undertakings and obligations of this bid, we/I submit herewith a bid security in the amount of Rupees \_\_\_\_\_  
(Rs. \_\_\_\_\_) drawn in your favour or made payable to procuring agency and valid for a period of \_days beginning from the date, bid is opened.
4. We/I undertake, if our bid is accepted, to commence the works and to complete the whole of the works comprised in the contract within the time stated in Appendix-A to Bid.
5. We/I agree to abide by this bid for the period of \_\_\_\_\_days from the date fixed for opening the same and it shall remain binding upon us and may be accepted at any time before the expiration of that period.
6. Unless and until a formal Agreement is prepared and executed, this bid, together with your written acceptance thereof, shall constitute a binding contract between us.
7. We do hereby declare that the bid is made without any collusion, comparison of figures or arrangement with any other bidder for the works.

We understand that you are not bound to accept the lowest or any bid you may receive.

9. We undertake, if our/my bid is accepted, to execute the Performance Security referred to in Clause 10 of Conditions of Contract for the due performance of the Contract.

10. We confirm, if our bid is accepted, that all partners of the joint venture shall be liable jointly and severally for the execution of the Contract and the composition or the constitution

of the joint venture shall not be altered without the prior consent of the procuring agency.  
*(Please delete this in case of Bid form a single bidder)*

in the capacity of \_\_\_\_\_duly authorized to sign Bids for and on behalf of

Dated this \_\_\_\_\_day of \_\_\_\_\_20\_\_\_\_\_

Signature: \_\_\_\_\_

\_\_\_\_\_  
(Name of Bidder in Block  
Capitals) (Seal)

Address: \_\_\_\_\_

\_\_\_\_\_

\_\_\_\_\_

Witness:

Signature: \_\_\_\_\_Name: \_

Address: \_\_\_\_\_

\_\_\_\_\_

Occupation: \_\_\_\_\_

.  
|

## SPECIAL STIPULATIONS

## Clause

## Conditions of Contract

1.	Engineer representing Consulting Firm hired by the procuring agency to issue variation in case of emergency.	3.1	-----
2.	Amount of Performance Security	4.2	<i>Up to 10% of contract price.</i> Total amount including performance security and retention money deducted from bills should not exceed 10% of contract price stated in the Letter of Acceptance.
3.	Time for Furnishing Programme	8.3	Within 24 Months from the date of receipt of Letter of Acceptance.
4.	Minimum amount of Third Party Insurance	18.3	-----
5.	Time for Commencement	8.1	Within 7 days from the date of receipt of Engineer's Notice to Commence, this shall be issued within fourteen (14) days after signing of Contract Agreement.
6.	Time for Completion (works & sections)	8.2 & 10.2	<u>24 Months</u> from the date of receipt of Engineer's Notice to Commence.
7.	Amount of Liquidity Damages/Delay Damages/Penalties	8.7	0.10% Damages per day ( <i>are to be mentioned</i> ) but total amount will not be more than 10% of contract Price.
8.	Defects Liability Period	11.1	<u>90 days</u> from the effective date of Taking Over Certificate.
9.	Percentage of Retention Money	14.2	5% of the amount of Interim/Running Payment Certificate.
10.	Limit of Retention Money	14.2	5 % of Contract Price stated in the Letter of Acceptance.
11.	Minimum amount of Interim/Running Payment Certificates	14.2	Rs. 8.118 Million
12.	Time of Payment from delivery of Engineer's Interim/Running Payment Certificate to the procuring agency.	14.7	15 days
13.	Mobilization Advance.	14.2	

**FOREIGN CURRENCY REQUIREMENTS**

1. The bidder may indicate herein below his requirements of foreign currency (if any), with reference to various inputs to the works.
2. Foreign Currency Requirement as percentage of the bid price excluding Provisional Sums \_\_\_\_\_%.
3. Table of Exchange Rates

<b>Unit of Currency</b>	<b>Equivalent in Pak. Rupees</b>
Australian Dollar	-----
Euro	-----
Japanese Yen	-----
U.K. Pound	-----
U.S. Dollars	-----
-----	-----
-----	-----

**PRICE ADJUSTMENT UNDER CLAUSE 70/13.8  
OF CONDITIONS OF CONTRACT**

**A. Weight ages or coefficients are used for price adjustment.**

The source of indices and the weight ages or coefficients for use in the adjustment formula under Clause 13.8 shall be as follows:

*(To be filled by the procuring agency)*

Cost Element	Description	Weight ages	Applicable index
1	2	3	4
(i)	Fixed Portion	0.350	
(ii)	Local Labor		Government of Pakistan (GoP) Federal Bureau of Statistics (FBS) Monthly Statistical Bulletin.
(iii)	Cement – in bags		“ “ “
(iv)	Reinforcing Steel		“ “ “
(v)	High Speed Diesel (HSD)		“ “ “
(vi)	Bricks		“ “ “
(vii)	Bitumen		“ “ “
(viii)			
	Total	1.000	

**Notes:**

- 1) Indices for “(ii)” to “(vii)” are taken from the Government of Pakistan Federal Bureau of Statistics, Monthly Statistical Bulletin. The base cost indices or prices shall be those applying 15 days prior to the latest day for submission of bids. Current indices or prices shall be those applying 28 days prior to the last day of the billing period.
- 2) Any fluctuation in the indices or prices of materials other than those given above shall not be subject to adjustment of the Contract Price.
- 3) Fixed portion shown here is for typical road project, procuring agency to determine the weight age of Fixed Portion considering only those cost elements having cost impact of seven (7) percent or more on his specific project.

**B When Escalation is allowed on the materials only.**  
 Price adjustment on following items shall be allowed:

Cost Element	Description	Base price	Applicable index
1	2	3	4
(i)	Cement – in bags		Government of Pakistan (GoP) Federal Bureau of Statistics (FBS) Monthly Statistical Bulletin. “ “ “
(ii)	Reinforcing Steel		“ “ “
(iii)	Bricks		“ “ “
(iv)	Bitumen		“ “ “
(v)	Wood (Composite item)		“ “ “
	Total five items.		

|

## BILL OF QUANTITIES

### A. Preamble

1. The Bill of Quantities shall be read in conjunction with the Conditions of Contract, Specifications and Drawings.
2. The quantities given in the Bill of Quantities are estimated and provisional, and are given to provide a common basis for bidding. The basis of payment will be the actual quantities of work executed and measured by the Contractor and verified by the Engineer and valued at the rates and prices entered in the priced Bill of Quantities, where applicable, and otherwise at such rates and prices as the Engineer may fix as per the Contract ( in case of item not mentioned in Bill of Quantities).
3. The rates and prices entered in the priced Bill of Quantities shall, except insofar as it is otherwise provided under the contract include all costs of contractor's plant, labour, supervision, materials, execution, insurance, profit, taxes and duties, together with all general risks, liabilities and obligations set out or implied in the contract. Furthermore all duties, taxes and other levies payable by the contractor under the contract, or for any other cause, as on the date 14 days prior to deadline for submission of Bids in case of ICB/NCB respectively, shall be included in the rates and prices and the total bid price submitted by the bidder.
4. A rate or price shall be entered against each item in the priced Bill of Quantities, whether quantities are stated or not. The cost of items against which the contractor will have failed to enter a rate or price shall be deemed to be covered by other rates and prices entered in the Bill of Quantities and shall not be paid separately.
5. The whole cost of complying with the provisions of the Contract shall be included in the items provided in the priced Bill of Quantities, and where no items are provided, the cost shall be deemed to be distributed among the rates and prices entered for the related items of the works.
6. General directions and description of work and materials are not necessarily repeated nor summarised in the Bill of Quantities. References to the relevant sections of the bidding documents shall be made before entering prices against each item in the priced Bill of Quantities.
7. Provisional sums included and so designated in the Bill of Quantities shall be expended in whole or in part at the direction and discretion of the Engineer in accordance with sub-clause 13.5 of Part I, General Conditions of Contract.

**BILL OF QUANTITIES (SAMPLE)****B. Work Items. (Road /PHE Work)\***

1. The Bill of Quantities contains the following Bills and Items:

Bill No. 1	-	Earthworks
Bill No. 2	-	Hard Crust and Surface Treatment
Bill No. 3	-	Culverts and Bridges
Bill No. 4	-	Subsurface Drains, Pipe Laying and Man holes
Bill No. 5	-	Tube wells, Pump houses and Compound wall
Bill No. 6	-	Miscellaneous Items

Day work Schedule

Summary Bill of Quantities

2. Bidders shall price the Bill of Quantities in Pakistani Rupees only.

*\*Procuring Agency can add and delete the Items as per its requirement.*

**BILL OF QUANTITIES (SAMPLE)\***

**B. Work Items (Buildings)**

1. The Bill of Quantities contains the following Bills and Items:

Bill No. 1	-	Plinth and Foundation.
Bill No. 2	-	Ground floor.
Bill No. 3	-	First and Subsequent Floors.
Bill No. 4	-	Internal Water Supply and Sanitary Fittings.
Bill No. 5	-	Internal Electrification.
Bill No. 6	-	Miscellaneous Items
Bill No. 7	-	External Development

Day work Schedule  
Summary Bill of Quantities

2. Bidders shall price the Bill of Quantities in Pakistani Rupees only.

\* *Procuring Agency can add and delete the Items as per its requirement*

**BILL OF QUANTITIES (SAMPLE)**

**Bill No. 1 Earthworks/Plinth and Foundation**

Item	Description	Unit	Quantity	Rate		Amount Rupees
				Rupees figures	in Rupees in words	
1	2	3	4	5		6
101						
102						
103						
104						
105						
106						
Total for Bill No. 1 _____ (Carried forward to Summary Page)						

**BILL OF QUANTITIES (SAMPLE)**

**Bill No. 2 Hard Crust and Surface Treatment /Ground Floor.**

Item	Description	Unit	Quantity	Rate		Amount Rupees
				Rupees figures	in Rupees in words	
1	2	3	4	5		6
201						
202						
203						
204						
205						
206						
Total for Bill No. 2 (Carried forward to Summary Page)						

**BILL OF QUANTITIES (SAMPLE)**

**Bill No. 3 Culverts and Bridges/First and Subsequent Floors**

Item	Description	Unit	Quantity	Rate		Amount
				Rupees in figures	Rupees in words	Rupees
1	2	3	4	5		6
301						
302						
303						
304						
305						
306						
Total for Bill No. 3 (Carried forward to Summary Page)						

**BILL OF QUANTITIES (SAMPLE)**

**Bill No. 4 Subsurface Drains/ Pipe Laying and Man holes/Internal water Supply and Sanitary Fittings**

Item	Description	Unit	Quantity	Rate		Amount
				Rupees in figures	Rupees in words	Rupees
1	2	3	4	5		6
401						
402						
403						
404						
205						
406						
Total for Bill No. 4 _____						
(Carried forward to Summary Page)						

**BILL OF QUANTITIES (SAMPLE)**

**Bill No. 5 Tube wells and Pump-houses/Internal Electrification**

Item	Description	Unit	Quantity	Rate		Amount Rupees
				Rupees in figures	Rupees in words	
1	2	3	4	5		6
501						
502						
503						
504						
505						
506						
Total for Bill No. 5						
Carried forward to Summary Page ) _____						

**BILL OF QUANTITIES (SAMPLE)**

**Bill No. 6 - Miscellaneous Items**

Item	Description	Unit	Quantity	Rate		Amount Rupees
				Rupees in figures	Rupees in words	
1	2	3	4	5		6
601	Mobilization Cost					
602						
603						
604						
605						
606						
Total for Bill No. 6 Carried forward to Summary Page ) _____						

**BILL OF QUANTITIES (SAMPLE)**

**Bill No. 7 External Development**

Item	Description	Unit	Quantity	Rate		Amount
				Rupees in figures	Rupees in words	
1	2	3	4	5		6
601	Items of water supply & drainage					
602	Paths & parks					
603	External electrification					
604						
605						
606						
Total for Bill No. 7						
Carried forward to Summary Page ) _____						

**BILL OF QUANTITIES****C. Day work Schedule****General**

1. Reference is made to Sub-Clause 13.6 of the General Conditions of Contract. Work shall not be executed on a day work basis except by written order of the Engineer. Bidders shall enter basic rates for day work items in the Schedules, which rates shall apply to any quantity of day work ordered by the Engineer. Nominal quantities have been indicated against each item of day work, and the extended total for day work shall be carried forward to the bid price.

**Day work Labour**

2. In calculating payments due to the contractor for the execution of day work, the actual time of classes of labour directly doing the day work ordered by the Engineer and for which they are competent to perform will be measured excluding meal breaks and rest periods. The time of gangers (charge hands) actually doing work with the gang will also be measured but not the time of foreman or other supervisory personnel.
3. The contractor shall be entitled to payment in respect of the total time that labour is employed on day work, calculated at the basic rates entered by him in the Schedule of day work Rates for labour together with an additional percentage, payment on basic rates representing the contractor's profit, overheads, etc., as described below:
  - a) the basic rates for labour shall cover all direct costs to the contractor, including (but not limited to) the amount of wages paid to such labour, transportation time, overtime, subsistence allowances and any sums paid to or on behalf of such labour for social benefits in accordance with Pakistan law. The basic rates will be payable in local currency only; and
  - b) the additional percentage payment to be quoted by the bidder and applied to costs incurred under (a) above shall be deemed to cover the contractor's profit, overheads, superintendence, liabilities and insurances and allowances to labour timekeeping and clerical and office work; the use of consumable stores, water, lighting and power; the use and repair of staging's, scaffolding, workshops and stores, portable power tools, manual plant and tools; supervision by the contractor's staff, foremen and other supervisory personnel; and charges incidental to the foregoing.

## Appendix-D to Bid

## SCHEDULE OF DAYWORK RATES

## I. Labour

Item No.	Description	Unit	Nominal Quantity	Rate (Rs) in Figure	Rate (Rs) in Words	Extended Amount (Rs.)
1	2	3	4	5	6	7
D101	Ganger	Hr	500			
D102	Labourer	Hr	5,000			
D103	Brick layer	Hr	500			
D104	Mason	Hr	500			
D105	Carpenter	Hr	500			
D106	Steel work Erector	Hr	500			
	-----etc-----	Hr	500			
D113	Driver for vehicle up to 10 tons	Hr	1,000			
D114	Operator for excavator, dragline, shovel or crane	Hr	500			
D115	Operator for tractor, (tracked) with dozer blade or ripper	Hr	500			
D122	<b>Sub Total</b>					
	Allow _____ percent of subtotal for Contractor's overhead, profit, etc, in accordance with Paragraph 3(b) of Day work Schedule _____					
	Total for Day work: Labour : _____					
	(Carried forward to Day work Summary)					

**Appendix-D to Bid**

**Day work Material**

4. The contractor shall be entitled to payment in respect of materials used for day work (except for materials for which the cost is included in the percentage addition to labour costs as detailed heretofore), at the basic rates entered by him in the Schedule of Day work Rates for materials together with an additional percentage payment on the basic rates to cover overhead charges and profit, as follows:
  - a) the basic rates for materials shall be calculated on the basis of the invoiced price, freight, insurance, handling expenses, damage, losses, etc., and shall provide for delivery to store for stockpiling at the site. The basic rates shall be stated in local currency but payment will be made in the currency or currencies expended upon presentation of supporting documentation;
  - b) the additional percentage payment shall be quoted by the bidder and applied to the equivalent local currency payments made under Sub-Para(a) above; and
  - c) the cost of hauling materials used on work ordered to be carried out as Day work from the store or stockpile on the site to the place where it is to be used will be paid in accordance with the terms for Labour and Constructional Plant in this Schedule.

Appendix-D to Bid

SCHEDULE OF DAYWORK RATES

II. Materials

Item No.	Description	Unit	Nominal Quantity	Rate (Rs) in Figure	Rate (Rs) in Words )	Extended Amount (Rs.)
1	2	3	4	5	6	7
D201	Cement, ordinary Portland or equivalent in bags	M:Ton	200			
D202	Mild Steel reinforcing bar up to 16mm diameter to BS 4449 or equivalent	M:Ton	100			
D203	Fine aggregate for concrete as specified in Clause _____	Cu: M	1,000			
D204	.....etc.....					
D222	Gelignite (Noble Special Gelatine 60 % or equivalent) including caps, fuse, wire and requisite accessories	M:Ton	10			
D223	<b>Sub Total</b>					
	Allow _____ percent of subtotal for Contractor's overhead, profit, etc., in accordance with Paragraph 4(b) of Day work Schedule					
	Total for Day work: Materials _____					
	(Carried forward to Day work Summary)					

**Appendix-D to Bid**

**Day Work Constructional Plant**

5. The contractor shall be entitled to payments in respect of constructional plant already on site and employed on Day work at the basic rental rates entered by him in the Schedule of Day work Rates for constructional plant. The said rates shall be deemed to include complete allowance for depreciation, interest, indemnity and insurance, repairs, maintenance, supplies, fuel, lubricants, and other consumables, and all overhead, profit and administrative costs related to the use of such equipment. The cost of drivers, operators and assistants will be paid for separately as described under the section on Day work Labour.
6. In calculating the payment due to the Contractor for constructional plant employed on Day work, only the actual number of working hours will be eligible for payment, except that where applicable and agreed with the Engineer, the travelling time from the part of the site where the constructional plant was located when ordered by the Engineer to be employed on Day work and the time for return journey thereto shall be included for payment.
7. The basic rental rates for constructional plant employed on Day work shall be stated in Pakistani Rupees.

## Appendix-D to Bid

## SCHEDULE OF DAYWORK RATES

## III. Constructional Plant

Item No.	Description	Unit	Nominal Quantity	Rate (Rs.) in Figure	Rate Rs.) in Words	Extended Amount (Rs.)
1	2	3	4		5	6
D301	Excavator ,face shovel or dragline:					
	1. Up-to and including 1 Cu.M.	Hr	500			
	2. Over 1 Cu.M to 2 Cu. M.	Hr	400			
	3. Over 2 Cu. M	Hr	100			
D302	Tractor (tracked) including bull or angle dozer:					
	1. Up-to and including 150 HP	Hr	500			
	2. Over 150 to 200 HP	Hr	400			
	3. Over 200 to 250 HP	Hr	200			
D303	Tractor with ripper:					
	1. Up-to and including 200 HP	Hr	400			
	2. Over 200 to 250 HP	Hr	200			
D304	.....etc.....					
	Total for day work: Constructional Plant _____ (Carried forward to day work summary)					

**DAYWORK**

**Summary (Day work)**

		<b>Amount (Rs.)</b>
(I)	Total for day work: Labour	_____
(II)	Total for day work: Materials	_____
(III)	Total for day work: Constructional Plant	_____
Total for day work		_____
(Carried forward to summary page of Bill of Quantities)		

**BILL OF QUANTITIES (SAMPLE)**

**SUMMARY**

		▪ Amount (Rs.)
Bill No. 1:	Earthworks/Plinth and Foundation	
Bill No. 2:	Culverts and Bridges/Ground Floor	
Bill No. 3:	Subsurface Drains/Internal Water Supply & Sanitary Fittings	
Bill No 4:	Subsurface Drains/ Pipe Laying and Man holes/Internal water Supply and Sanitary Fittings	
Bill No. 5	Tube wells and Pump-houses/Internal Electrification	
Bill No. 6	Miscellaneous Items	
Bill No. 7	External Development	
Sub-Total of Bills		_____
Day work		_____
Bid Price		_____

Note: All Provisional Sums are to be expended in whole or, in part at the direction and discretion of the Engineer in accordance with Sub-Clauses 52.4 and 58.2 of the General Conditions of Contract Part- I.

Appendix-E to Bid

**PROPOSED CONSTRUCTION SCHEDULE**

Pursuant to Sub-Clause 43.1 of the General Conditions of Contract, the works shall be completed on or before the date stated in Appendix-A to Bid. The bidder shall provide as Appendix-E to Bid, the Construction Schedule in the bar chart (CPM, PERT or any other to be specified herein) showing the sequence of work items and the period of time during which he proposes to complete each work item in such a manner that his proposed programme for completion of the whole of the works and parts of the works may meet procuring agency's completion targets in days noted below and counted from the date of receipt of Engineer's Notice to Commence (Attach sheets as required for the specified form of Construction Schedule):

<b><u>Description</u></b>	<b><u>Time for Completion</u></b>
1) Whole works	_____ days
2) Part-A	_____ days
3) Part-B	_____ days
4) _____	_____ days
5) _____	_____ days

**METHOD OF PERFORMING THE WORK**

[The bidder is required to submit a narrative outlining the method of performing the work.

The narrative should indicate in detail and include but not be limited to:

1. Organization Chart indicating head office and field office personnel involved in management and supervision, engineering, equipment maintenance and purchasing.
2. Mobilization in Pakistan, the type of facilities including personnel accommodation, office accommodation, provision for maintenance and for storage, communications, security and other services to be used.
3. The method of executing the works, the procedures for installation of equipment and machinery and transportation of equipment and materials to the site.

**LIST OF MAJOR EQUIPMENT – RELATED ITEMS**

[The bidder will provide on Sheet 2 of this Appendix a list of all major equipment and related items, under separate heading for items owned, to be purchased or to be arranged on lease by him to carry out the works. The information shall include make, type, capacity, and anticipated period of utilization for all equipment which shall be in sufficient detail to demonstrate fully that the equipment will meet all requirements of the Specifications.]

LIST OF MAJOR EQUIPMENT (SAMPLE)

<b>Owned Purchased or Leased</b>	<b>Description of Unit (Make, Model, Year)</b>	<b>Capacity HP Rating</b>	<b>Condition</b>	<b>Present Location or Source</b>	<b>Date of Delivery at Site</b>	<b>Period of Work on Project</b>
<b>1</b>	<b>2</b>	<b>3</b>	<b>4</b>	<b>5</b>	<b>6</b>	<b>7</b>
a. Owned						
b. To be Purchased						
c. To be arranged on Lease						

**Appendix-H to Bid**

**CONSTRUCTION CAMP AND HOUSING FACILITIES**

The Contractor in accordance with Clause 6 of the Conditions of Contract shall provide description of his construction camp's facilities and staff housing requirements.

The contractor shall be responsible for pumps, electrical power, water and electrical distribution systems, and sewerage system including all fittings, pipes and other items necessary for servicing the contractor's construction camp.

The bidder shall list or explain his plans for providing these facilities for the service of the contract as follows:

1. Site Preparation (clearing, land preparation, etc.).
2. Provision of Services.
  - a) Power (expected power load, etc.).
  - b) Water (required amount and system proposed).
  - c) Sanitation (sewage disposal system, etc.).
3. Construction of Facilities
  - a) Contractor's Office. Workshop and Work Areas (areas required and proposed layout, type of construction of buildings, etc.).
  - b) Warehouses and Storage Areas (area required, type of construction and layout).
  - c) Housing and Staff Facilities (Plans for housing for proposed staff, layout, type of construction, etc.).
4. Construction Equipment Assembly and Preparation (detailed plans for carrying out this activity).
5. Other Items Proposed (Security services, etc.).

**Appendix-I to Bid**

**LIST OF SUBCONTRACTORS**

I/We intend to subcontract the following parts of the work to subcontractors. In my/our opinion, the subcontractors named hereunder are reliable and competent to perform that part of the work for which each is listed.

Enclosed are documentation outlining experience of subcontractors, the curriculum vitae and experience of their key personnel who will be assigned to the contract, equipment to be supplied by them, size, location and type of contracts carried out in the past.

<b>Part of Works (Give Details)</b>	<b>Subcontractor (With Complete Address)</b>
<b>1</b>	<b>2</b>

## Appendix-J to Bid

**ESTIMATED PROGRESS PAYMENTS (SAMPLE)**

Bidder's estimate of the value of work which would be executed by him during each of the periods stated below, based on his Programme of the works and the Rates in the Bill of Quantities, expressed in Pakistani Rupees:

<b>Quarter/ Year/ Period</b>	<b>Amounts (in thousands)</b>
<b>1</b>	<b>2</b>
Ist Quarter	
2 <sup>nd</sup> Quarter	
3 <sup>rd</sup> Quarter	
4 <sup>th</sup> Quarter	
5 <sup>th</sup> Quarter	
6 <sup>th</sup> Quarter	
7 <sup>th</sup> Quarter	
8 <sup>th</sup> Quarter	
9 <sup>th</sup> Quarter	
<b>Bid Price</b>	

**ORGANIZATION CHART  
FOR THE  
SUPERVISORY STAFF AND LABOUR**

(To be filled in by the bidder)

(INTEGRITY PACT)

**DECLARATION OF FEES, COMMISSION AND BROKERAGE ETC; PAYABLE BY CONTRACTORS.**

(FOR CONTRACTS WORTH RS. 10.00 MILLION OR MORE)

Contract No. \_\_\_\_\_ Dated \_\_\_\_\_  
Contract Value: \_\_\_\_\_  
Contract Title: \_\_\_\_\_

..... [name of Contractor] hereby declares that it has not obtained or induced the procurement of any contract, right, interest, privilege or other obligation or benefit from Government of Sindh (GoS) or any administrative subdivision or agency thereof or any other entity owned or controlled by it (GoS) through any corrupt business practice.

Without limiting the generality of the foregoing, [name of Contractor] represents and warrants that it has fully declared the brokerage, commission, fees etc. paid or payable to anyone and not given or agreed to give and shall not give or agree to give to anyone within or outside Pakistan either directly or indirectly through any natural or juridical person, including its affiliate, agent, associate, broker, consultant, director, promoter, shareholder, sponsor or subsidiary, any commission, gratification, bribe, finder's fee or kickback, whether described as consultation fee or otherwise, with the object of obtaining or inducing the procurement of a contract, right, interest, privilege or other obligation or benefit in whatsoever form from, from Procuring Agency (PA) except that which has been expressly declared pursuant hereto.

[name of Contractor] accepts full responsibility and strict liability that it has made and will make full disclosure of all agreements and arrangements with all persons in respect of or related to the transaction with PA and has not taken any action or will not take any action to circumvent the above declaration, representation or warranty.

[name of Contractor] accepts full responsibility and strict liability for making any false declaration, not making full disclosure, misrepresenting facts or taking any action likely to defeat the purpose of this declaration, representation and warranty. It agrees that any contract, right, interest, privilege or other obligation or benefit obtained or procured as aforesaid shall, without prejudice to any other rights and remedies available to PA under any law, contract or other instrument, be voidable at the option of PA.

Notwithstanding any rights and remedies exercised by PA in this regard, [name of Supplier/Contractor/Consultant] agrees to indemnify PA for any loss or damage incurred by it on account of its corrupt business practices and further pay compensation to PA in an amount equivalent to ten times the sum of any commission, gratification, bribe, finder's fee or kickback given by [name of Contractor] as aforesaid for the purpose of obtaining or inducing the procurement of any contract, right, interest, privilege or other obligation or benefit in whatsoever form from PA.

.....  
[ Procuring Agency]

[Contractor]

**FORMS**

**BID SECURITY  
PERFORMANCE SECURITY  
CONTRACT AGREEMENT  
MOBILIZATION ADVANCE GUARANTEE  
INDENTURE BOND FOR SECURED ADVANCE**

**BID SECURITY**  
**(Bank Guarantee)**

Security Executed on \_\_\_\_\_  
(Date)

Name of Surety (Bank) with Address: \_\_\_\_\_  
(Scheduled Bank in Pakistan)

Name of Principal (Bidder) with Address \_\_\_\_\_

Penal Sum of Security Rupees. \_\_\_\_\_ (Rs. \_\_\_\_\_)

Bid Reference No. \_\_\_\_\_

KNOW ALL MEN BY THESE PRESENTS, that in pursuance of the terms of the bid and at the request of the said Principal (Bidder) we, the Surety above named, are held and firmly bound unto \_\_\_\_\_

(hereinafter called the 'Procuring Agency') in the sum stated above for the payment of which sum well and truly to be made, we bind ourselves, our heirs, executors, administrators and successors, jointly and severally, firmly by these presents.

THE CONDITION OF THIS OBLIGATION IS SUCH, that whereas the Bidder has submitted the accompanying bid dated \_\_\_\_\_ for Bid No. \_\_\_\_\_ for \_\_\_\_\_ (Particulars of Bid) to the said Procuring Agency; and

WHEREAS, the Procuring Agency has required as a condition for considering said bid that the **bidder** furnishes a bid security in the above said sum from a Scheduled Bank in Pakistan or from a foreign bank duly counter-guaranteed by a Scheduled Bank in Pakistan, to the procuring agency, conditioned as under:

- (1) that the bid security shall remain in force up to and including the date 28 days after the deadline for validity of bids as stated in the Instructions to bidders or as it may be extended by the procuring agency, notice of which extension(s) to the Surety is hereby waived;
- (2) that the bid security of unsuccessful bidders will be returned by the procuring agency after expiry of its validity or upon signing of the Contract Agreement; and
- (3) that in the event of failure of the successful bidder to execute the proposed Contract Agreement for such work and furnish the required Performance Security, the entire said sum be paid immediately to the said procuring agency pursuant to Clause 15.6 of the Instruction to bidders for the successful bidder's failure to perform.

NOW THEREFORE, if the successful bidder shall, within the period specified therefore, on the prescribed form presented to him for signature enter into a formal Contract with the said procuring agency in accordance with his bid as accepted and furnish within twenty eight (28) days of his being requested to do so, a Performance Security with good and sufficient surety, as may be required, upon the form prescribed by the said procuring agency for the faithful performance and proper fulfilment of the said Contract or in the event of non-withdrawal of the said bid within the time specified for its validity then this obligation shall be void and of no effect, but otherwise to remain in full force and effect.

PROVIDED THAT the Surety shall forthwith pay the procuring agency, the said sum upon first written demand of the procuring agency (without cavil or argument) and without requiring the procuring agency to prove or to show grounds or reasons for such demand,

notice of which shall be sent by the procuring agency by registered post duly addressed to the Surety at its address given above.

PROVIDED ALSO THAT the procuring agency shall be the sole and final judge for deciding whether the Principal (Bidder) has duly performed his obligations to sign the Contract Agreement and to furnish the requisite Performance Security within the time stated above, or has defaulted in fulfilling said requirements and the Surety shall pay without objection the said sum upon demand from the procuring agency forthwith and without any reference to the Principal (Bidder) or any other person.

IN WITNESS WHEREOF, the above bounden Surety has executed the instrument under its seal on the date indicated above, the name and seal of the Surety being hereto affixed and these presents duly signed by its undersigned representative pursuant to authority of its governing body.

SURETY (Bank)

WITNESS:

Signature \_\_\_\_\_

1. \_\_\_\_\_

Name \_\_\_\_\_

\_\_\_\_\_

Title \_\_\_\_\_

Corporate Secretary (Seal)

Corporate Guarantor (Seal)

2. \_\_\_\_\_

\_\_\_\_\_  
Name, Title & Address

**FORM OF PERFORMANCE SECURITY  
(Bank Guarantee)**

Guarantee No. \_\_\_\_\_  
Executed on \_\_\_\_\_  
Expiry date \_\_\_\_\_

[Letter by the Guarantor to the Procuring Agency]

Name of Guarantor (Bank) with address: \_\_\_\_\_  
(Scheduled Bank in Pakistan)

Name of Principal (Contractor) with address: \_\_\_\_\_

Penal Sum of Security (express in words and figures) \_\_\_\_\_

Letter of Acceptance No. \_\_\_\_\_ Dated \_\_\_\_\_

KNOW ALL MEN BY THESE PRESENTS, that in pursuance of the terms of the bidding documents and above said Letter of Acceptance (hereinafter called the Documents) and at the request of the said Principal we, the Guarantor above named, are held and firmly bound unto the \_\_\_\_\_ (hereinafter called the procuring agency) in the penal sum of the amount stated above for the payment of which sum well and truly to be made to the said procuring agency, we bind ourselves, our heirs, executors, administrators and successors, jointly and severally, firmly by these presents.

THE CONDITION OF THIS OBLIGATION IS SUCH, that whereas the Principal has accepted the procuring agency's above said Letter of Acceptance for \_\_\_\_\_ (Name of Contract) for the \_\_\_\_\_ (Name of Project).

NOW THEREFORE, if the Principal (Contractor) shall well and truly perform and fulfill all the undertakings, covenants, terms and conditions of the said Documents during the original terms of the said Documents and any extensions thereof that may be granted by the procuring agency, with or without notice to the Guarantor, which notice is, hereby, waived and shall also well and truly perform and fulfill all the undertakings, covenants terms and conditions of the Contract and of any and all modifications of said Documents that may hereafter be made, notice of which modifications to the Guarantor being hereby waived, then, this obligation to be void; otherwise to remain in full force and virtue till all requirements of Clause 49, Defects Liability, of Conditions of Contract are fulfilled.

Our total liability under this Guarantee is limited to the sum stated above and it is a condition of any liability attaching to us under this Guarantee that the claim for payment in writing shall be received by us within the validity period of this Guarantee, failing which we shall be discharged of our liability, if any, under this Guarantee.

We, \_\_\_\_\_ (the Guarantor), waiving all objections and defenses under the Contract, do hereby irrevocably and independently guarantee to pay to the procuring agency without delay upon the procuring agency's first written demand without

cavil or arguments and without requiring the procuring agency to prove or to show grounds or reasons for such demand any sum or sums up to the amount stated above, against the procuring agency's written declaration that the Principal has refused or failed to perform the obligations under the Contract which payment will be effected by the Guarantor to Procuring Agency's designated Bank & Account Number.

PROVIDED ALSO THAT the procuring agency shall be the sole and final judge for deciding whether the Principal (Contractor) has duly performed his obligations under the Contract or has defaulted in fulfilling said obligations and the Guarantor shall pay without objection any sum or sums up to the amount stated above upon first written demand from the procuring agency forthwith and without any reference to the Principal or any other person.

IN WITNESS WHEREOF, the above-bounden Guarantor has executed this Instrument under its seal on the date indicated above, the name and corporate seal of the Guarantor being hereto affixed and these presents duly signed by its undersigned representative, pursuant to authority of its governing body.

	_____ Guarantor (Bank)
Witness:	
1. _____	Signature _____
	Name _____
_____	Title _____
Corporate Secretary (Seal)	
2. _____	
_____	_____
Name, Title & Address	Corporate Guarantor (Seal)

**FORM OF CONTRACT AGREEMENT**

THIS CONTRACT AGREEMENT (hereinafter called the "Agreement") made on \_\_\_\_\_ the \_\_\_\_\_ day of \_\_\_\_\_ (month) 20\_\_\_\_ between

\_\_\_\_\_ (hereafter called the "Procuring Agency") of the one part and \_\_\_\_\_ (hereafter called the "Contractor") of the other part.

WHEREAS the Procuring Agency is desirous that certain works, viz \_\_\_\_\_ should be executed by the Contractor and has accepted a bid by the Contractor for the execution and completion of such works and the remedying of any defects therein.

NOW this Agreement witnesseth-- as follows:

1. In this Agreement words and expressions shall have the same meanings as are respectively assigned to them in the Conditions of Contract hereinafter referred to.
2. The following documents after incorporating addenda, if any, except those parts relating to Instructions to bidders shall be deemed to form and be read and construed as part of this Agreement, viz:
  - (a) The Contract Agreement;
  - (b) The Letter of Acceptance;
  - (c) The completed Form of Bid;
  - (d) Special Stipulations (Appendix-A to Bid);
  - (e) The Special Conditions of Contract – Part II;
  - (f) The General Conditions – Part I;
  - (g) The priced Bill of Quantities (Appendix-D to Bid);
  - (h) The completed Appendices to Bid (B, C, E to L);
  - (i) The Drawings;
  - (j) The Specifications.
  - (k) \_\_\_\_\_ (any other)
3. In consideration of the payments to be made by the procuring agency to the Contractor as hereinafter mentioned, the Contractor hereby covenants with the procuring agency to execute and complete the works and remedy defects therein in conformity and in all respects with the provisions of the contract.
4. Procuring agency hereby covenants to pay the contractor, in consideration of the execution and completion of the works as per provisions of the contract, the contract Price or such other sum as may become payable under the provisions of the contract at the times and in the manner prescribed by the contract.

IN WITNESS WHEREOF the parties hereto have caused this Agreement to be executed on the day, month and year first before written in accordance with their respective laws.

Signature of the Contactor

Signature of Procuring Agency

\_\_\_\_\_  
(Seal)

\_\_\_\_\_  
(Seal)

Signed, Sealed and Delivered in the presence of:

Witness:

Witness:

\_\_\_\_\_

\_\_\_\_\_

(Name, Title and Address)

(Name, Title and Address)

**MOBILIZATION ADVANCE GUARANTEE**

Bank Guarantee No. \_\_\_\_\_ Date \_\_\_\_\_

WHEREAS \_\_\_\_\_ (hereinafter called the 'Procuring Agency') has entered into a Contract for \_\_\_\_\_

(Particulars of Contract)

with \_\_\_\_\_ (hereinafter called the "Contractor").

AND WHEREAS, the Procuring Agency has agreed to advance to the Contractor, at the Contractor's request, an amount of Rupees \_\_\_\_\_ (Rs \_\_\_\_\_) which amount shall be advanced to the Contractor as per provisions of the Contract.

AND WHEREAS, the Procuring Agency has asked the Contractor to furnish Guarantee to secure the mobilization advance for the performance of his obligations under the said Contract.

AND WHEREAS, \_\_\_\_\_

(Scheduled Bank in Pakistan)

(hereinafter called the "Guarantor") at the request of the Contractor and in consideration of the **procuring agency** agreeing to make the above advance to the Contractor, has agreed to furnish the said Guarantee.

NOW, THEREFORE, the Guarantor hereby guarantees that the Contractor shall use the advance for the purpose of above mentioned Contract and if he fails and commits default in fulfilment of any of his obligations for which the advance payment is made, the Guarantor shall be liable to the procuring agency for payment not exceeding the aforementioned amount.

Notice in writing of any default, of which the procuring agency shall be the sole and final judge, on the part of the Contractor, shall be given by the procuring agency to the Guarantor, and on such first written demand, payment shall be made by the Guarantor of all sums then due under this Guarantee without any reference to the Contractor and without any objection.

This Guarantee shall remain in force until the advance is fully adjusted against payments from the Interim Payment Certificates of the Contractor or until \_\_\_\_\_ whichever is earlier.

(Date)

The Guarantor's liability under this Guarantee shall not in any case exceed the sum of Rupees \_\_\_\_\_ (Rs \_\_\_\_\_).

This Guarantee shall remain valid up to the aforesaid date and shall be null and void after the aforesaid date or earlier if the advance made to the Contractor is fully adjusted against payments from Interim Payment Certificates of the Contractor provided that the Guarantor agrees that the aforesaid period of validity shall be deemed to be extended if on the above mentioned date the advance payment is not fully adjusted.

GUARANTOR

- 1. Signature \_\_\_\_\_
- 2. Name \_\_\_\_\_
- 3. Title \_\_\_\_\_

WITNESS

- 1. \_\_\_\_\_  
\_\_\_\_\_  
Corporate Secretary (Seal)

- 2. \_\_\_\_\_  
(Name Title & Address)

\_\_\_\_\_  
Corporate Guarantor (Seal)

**INDENTURE FOR SECURED ADVANCES.**

(For use in cases in which is contract is for finished work and the contractor has entered into an agreement for the execution of a certain specified quantity of work in a given time).

This INDENTURE made the ..... day of .....  
..... 20..... BETWEEN (hereinafter called "the Contractor"  
which expression shall where the context so admits or implied be deemed to include his  
heirs, executors, administrators and assigns) of the one part and THE GOVERNOR OF  
SINDH (hereinafter called "the Government" of the other part).

WHEREAS by an agreement, dated (hereinafter called the said agreement, the  
contractor has agreed to perform the under-mentioned works (hereinafter referred to as  
the said work):-

(Here enter (the description of the works).<sup>1</sup>

AND WHEREAS the contractor has applied to the .....  
.....for an advance to him of Rupees .....  
(Rs. ....) on the security of materials absolutely belonging to him and brought by him  
to the site of the said works the subject of the said agreement for use in the construction of  
such of the said works as he has undertaken to execute at rates fixed for the finished work  
(inclusive of the cost of materials and labour and other charge) AND WHEREAS the  
Government has agreed to advance to the Contractor the sum of Rupees, (Rs.  
.....) on the security of materials the quantities and other particulars of which are  
detailed in Part II of Running Account Bill (B). the said works signed by the contractor

Fin R.Form.17.A

On ..... and on such covenants and conditions as are hereinafter  
contained and the Government has reserved to itself the option of marking any further advance  
or advances on the security of other materials brought by the Contractor to the site of the said  
works.

NOW THIS INDENTURE WTTNESSETH that in pursuance of the said agreement  
and in consideration of the sum of Rupees.....  
(Rs.....) on or before the execution of these presents paid to the Contractor by  
the Government (the receipt whereof the Contractor doth hereby acknowledge) and of such  
further advances (if any) as may be made to him as aforesaid (all of which advances are  
hereinafter collectively referred to as the said amount) the Contractor doth hereby assign unto  
the Government the said materials by way of security for the said amount

And doth hereby covenant and agree with the Government and declare ay  
follow :-

(1) That the said sum of Rupees ..... Rs.  
.....) so advanced by the Government to the Contractor as aforesaid  
and all or any further sum or sums which may be advanced as aforesaid shall be employed  
by the contractor in or towards expending the execution of the said works and for no  
other purpose whatsoever.

(2) That the materials detailed in the said Running Account Bill (B) which have been  
offered to and accepted by (he Government as security for the said amount are

absolutely by the Contractors own property free from encumbrances of any kind and the Contractor will not make any application for or receive a further advance on the security of materials which are not absolutely his own property and free from encumbrances of any kind and the contractor hereby agrees, at all times, to indemnify and save harmless the Government against all claims whatsoever to any materials in respect of which an advance has been made to him as aforesaid.

(3) That the said materials detailed in the said Running Account Bill (B) and all other materials on the security of which any further advance or advances may hereafter be made as aforesaid (hereinafter called the said materials) shall be used by the Contractor solely in *the* execution of the said works in accordance with the directions of the Divisional Officer (hereinafter called the Divisional Officer) and in the terms of the said agreement.

(4) That the Contractor shall make at his own cost all necessary and adequate arrangement for the proper watch, safe custody and protection against all risks of the said material and that until used in construction as aforesaid the said materials shall remain at the site of the said works in the Contractor's custody and at his own risk and on his own responsibility and shall at all times be open to inspection by (he Divisional Officer or any officer authorized by him. In the event of the said materials of any part (hereof being stolen, destroyed or damaged or becoming deteriorated in a greater degree than is due to reasonable use and wear thereof Contractor will forthwith replace the same with other materials of like quality or repair and make good the same as required by the Divisional Officer and the materials so brought to replace the said materials so repaired and made good shall also be considered as security for the said amount.

(5) 'Hurt the said materials shall not on any account be removed from the site of the said works except with the written permission of the Divisional Officer or an officer authorized by him in that behalf

(6) That the said amount shall be payable in full when or before the Contractor receives payment, from the Government of the price payable to him for the said works under the terms and provisions of the said agreement PROVIDED THAT if any intermediate payments are made to the contractor on account of work done then on the occasion of each such payment the Government will be at liberty to make a recovery from the Contractors Bill for such payment by deducting there from in the value of the said materials (hen actually used in the construction and in respect of which recovery has not been made previously the value for this purpose being determined in respect of each description of material at (he rates at which the amount of the advances made under these presents were calculated.

(7) at if the Contractor shall at any time make any default in the performance or observation in any respect of any of the terms and provisions of the said agreement or of these presents the total amount of the advance or advances that may still be owing to the Government shall immediately on the happening of such default be repayable by the Contractor to the Government together with interest thereon at twelve percent per annum from the date or respective dates of such advance or advances to the date or repayment and with all costs, charges, damages and expenses incurred by the Government in or for the recovery thereof or the

enforcement of this security or otherwise by reason of (he default of the Contractor and any moneys so becoming due and payable shall constitute a debt due from the Contractor to the Government and the Contractor hereby covenants and agrees with the Government to repay and the same respectively to it accordingly.

(8) That the Contractor hereby charges all the said materials with the repayment to the Government of the said sum of Rupees.....

(Rs. .... ) and any further sum or sums which may be advanced as aforesaid and all costs charges damages and expenses payable under these present PROVIDED ALWAYS and it is hereby agreed and declared that not, withstanding anything in the said agreement and without prejudice to the powers contained therein if and whether the covenant for payment and repayment hereinbefore contained shall become enforceable and the money owing shall not be paid to accordingly. Once there with the Government may at any time thereafter adopt all or any of following courses as it may deem best ;-

(a) Seize and utilize the said materials or any part thereof in the completion of the said works on behalf of the Contractor in accordance with the provisions in that behalf contained in the said agreement debiting the Contractor with the actual cost of effecting such completion the amount due in respect of advances under these presents and crediting the Contractor with the value of work done as he had carried it out in accordance with the said agreement and at the rates thereby provided. If the balance is against the Contractor he is to pay the same to the Government on demand.

(b) Remove and sell by public auction the seized materials or any part thereof and out of the moneys arising from the sale retain all the sums aforesaid repayable to the Government under these presents and pay over the surplus (if any) to the Contractor.

(c) Deduct all or any part of the moneys owing out of the security deposit or any sum due to the Contractor under the said agreement.

(9) That except as is expressly provided by the presents interest on the said advance shall not be payable.

(10) That in the event of any conflict between the provisions of these presents and the said agreement the provisions of these presents shall prevail and in the event of any dispute or difference arising over the construction or effect of these presents the settlement of which has not been hereinbefore expressly provided for the same shall be referred to the Superintending Engineer/Executive District Officer/Officer one grade higher to officer signed the agreement Circle whose ..... decision shall be final and the provisions of the Arbitration Act 1940 for the time being in force so far as they are applicable shall apply to any such reference.

Singed, sealed and delivered by\*

In the presence of



1<sup>st</sup> witness  
2<sup>nd</sup> witness

Signed, sealed and delivered by\*  
In the presence of

SEAL

1<sup>st</sup> witness  
2<sup>nd</sup> witness

## Notes on the Conditions of Contract

The Conditions of Contract comprise two parts:

- (a) **Part I - General Conditions of Contract**
- (b) **Part II - Special Conditions of Contract**

Over the years, a number of “model” General Conditions of Contract have evolved. The one used in these Standard Bidding Documents was prepared by the International Federation of Consulting Engineers (Federation International des Ingenieurs-Conseils, or FIDIC), and is commonly known as the FIDIC Conditions of Contract. (The used version is the harmonized Edition March 2006).

The FIDIC Conditions of Contract have been prepared for an ad measurement (unit price or unit rate) type of contract, and cannot be used without major modifications for other types of contract, such as lump sum, turnkey, or target cost contracts.

The standard text of the General Conditions of Contract chosen must be retained intact to facilitate its reading and interpretation by bidders and its review by the procuring agency. Any amendments and additions to the General Conditions, specific to the contract in hand, should be introduced in the Particular Conditions of Contract.

The use of standard conditions of contract for all civil works will ensure comprehensiveness of coverage, better balance of rights or obligations between procuring agency and Contractor, general acceptability of its provisions, and savings in time and cost for bid preparation and review, leading to more economic prices.

The FIDIC Conditions of Contract are copyrighted and may not be copied, faxed, or reproduced. Without taking any responsibility of its being accurate, Pakistan Engineering Council with prior consent of FIDIC Secretariat, has reproduced herein the FIDIC General Conditions of Contract for reference purpose only which cannot be used by the users for preparing their bidding documents. The bidding document may include a purchased copy, the cost of which can be retrieved as part of the selling price of the bidding document. Alternatively, the FIDIC Conditions of Contract can be referred to in the bidding documents, and the bidders are advised to obtain copies directly from FIDIC.\*

---

\* Add the following text if the bidding documents, as issued, do not include a copy:

“Copies of the FIDIC Conditions of Contract can be obtained from:

To request such permission please contact:

FIDIC CASE POSTALE, CH-1215 Switzerland;

Tel. +41 22 799 49 00;

Fax; +41 22 799 49 01

E-mail: [fidic@fidic.org](mailto:fidic@fidic.org).

# Conditions of Contract for CONSTRUCTION

FOR BUILDING AND ENGINEERING  
WORKS DESIGNED BY THE EMPLOYER

Multilateral Development Bank Harmonised Edition  
March 2006

## General Conditions

This publication is exclusive for use as provided under a Licence Agreement between a Participating Bank and FIDIC, and, consequently, no part of this publication may be reproduced, translated, adapted, stored in a retrieval system or communicated, in any form or by any means, whether mechanical, electronic, magnetic, photocopying, recording or otherwise, without prior permission in writing from FIDIC. To request such permission, please contact: FIDIC, Case Postale 311, CH-1215 Geneva 15, Switzerland; Tel. +41 22 799 49 00; Fax +41 22 799 49 01; E-mail: [fidic@fidic.org](mailto:fidic@fidic.org). FIDIC is not responsible for the accuracy or completeness of translations of this publication unless such translation explicitly indicates otherwise.

FEDERATION INTERNATIONALE DES INGENIEURS-CONSEILS  
INTERNATIONAL FEDERATION OF CONSULTING ENGINEERS  
INTERNATIONALE VEREINIGUNG BERATENDER INGENIEURE  
FEDERACION INTERNACIONAL DE INGENIEROS CONSULTORES



# General Conditions

## CONTENTS

Definitions listed alphabetically

### GENERAL PROVISIONS

- 1.1 Definitions
- 1.2 Interpretation
- 1.3 Communications
- 1.4 Law and Language
- 1.5 Priority of Documents
- 1.6 Contract Agreement
- 1.7 Assignment
- 1.8 Care and Supply of Documents
- 1.9 Delayed Drawings or Instructions
- 1.10 Employer's Use of Contractor's Documents
- 1.11 Contractor's Use of Employer's Documents
- 1.12 Confidential Details
- 1.13 Compliance with Laws
- 1.14 Joint and Several Liability
- 1.15 Inspections and Audit by the Bank

### 2 THE EMPLOYER

- 2.1 Right of Access to the Site
- 2.2 Permits, Licences or Approvals
- 2.3 Employer's Personnel
- 2.4 Employer's Financial Arrangements
- 2.5 Employer's Claims

### 3 THE ENGINEER

- 3.1 Engineer's Duties and Authority
- 3.2 Delegation by the Engineer
- 3.3 Instructions of the Engineer
- 3.4 Replacement of the Engineer
- 3.5 Determinations

### 4 THE CONTRACTOR

- 4.1 Contractor's General Obligations
- 4.2 Performance Security

- 4.3 Contractor's Representative
- 4.4 Subcontractors
- 4.5 Assignment of Benefit of Subcontract
- 4.6 Co-operation
- 4.7 Setting Out
- 4.8 Safety Procedures
- 4.9 Quality Assurance
- 4.10 Site Data
- 4.11 Sufficiency of the Accepted Contract Amount
- 4.12 Unforeseeable Physical Conditions
- 4.13 Rights of Way and Facilities
- 4.14 Avoidance of Interference
- 4.15 Access Route
- 4.16 Transport of Goods
- 4.17 Contractor's Equipment
- 4.18 Protection of the Environment
- 4.19 Electricity, Water and Gas
- 4.20 Employer's Equipment and Free-Issue Materials
- 4.21 Progress Reports
- 4.22 Security of the Site
- 4.23 Contractor's Operations on Site
- 4.24 Fossils

## 5 NOMINATED SUBCONTRACTORS

- 5.1 Definition of "nominated Subcontractor"
- 5.2 Objection to Nomination
- 5.3 Payments to nominated Subcontractors
- 5.4 Evidence of Payments

## 6 STAFF AND LABOUR

- 6.1 Engagement of Staff and Labour
- 6.2 Rates of Wages and Conditions of Labour
- 6.3 Persons in the Service of Employer
- 6.4 Labour Laws
- 6.5 Working Hours
- 6.6 Facilities for Staff and Labour
- 6.7 Health and Safety
- 6.8 Contractor's Superintendence
- 6.9 Contractor's Personnel
- 6.10 Records of Contractor's Personnel and Equipment
- 6.11 Disorderly Conduct
- 6.12 Foreign Personnel
- 6.13 Supply of Foodstuffs
- 6.14 Supply of Water
- 6.15 Measures against Insect and Pest Nuisance
- 6.16 Alcoholic Liquor or Drugs
- 6.17 Arms and Ammunition
- 6.18 Festival and Religious Customs
- 6.19 Funeral Arrangements
- 6.20 Prohibition of Forced or Compulsory Labour
- 6.21 Prohibition of Harmful Child Labour
- 6.22 Employment Records of Workers

## 7 PLANT, MATERIALS AND WORKMANSHIP

- 7.1 Manner of Execution
- 7.2 Samples
- 7.3 Inspection
- 7.4 Testing
- 7.5 Rejection
- 7.6 Remedial Work
- 7.7 Ownership of Plant and Materials
- 7.8 Royalties

## 8 COMMENCEMENT, DELAYS AND SUSPENSION.....

- 8.1 Commencement of Works
- 8.2 Time for Completion
- 8.3 Programme
- 8.4 Extension of Time for Completion
- 8.5 Delays Caused by Authorities
- 8.6 Rate of Progress
- 8.7 Delay Damages
- 8.8 Suspension of Work
- 8.9 Consequences of Suspension
- 8.10 Payment for Plant and Materials in Event of Suspension
- 8.11 Prolonged Suspension
- 8.12 Resumption of Work

## 9 TESTS ON COMPLETION

- 9.1 Contractor's Obligations
- 9.2 Delayed Tests
- 9.3 Retesting
- 9.4 Failure to Pass Tests on Completion

## 10 EMPLOYER'S TAKING OVER

- 10.1 Taking Over of the Works and Sections
- 10.2 Taking Over of Parts of the Works
- 10.3 Interference with Tests on Completion
- 10.4 Surfaces Requiring Reinstatement

## 11 DEFECTS LIABILITY

- 11.1 Completion of Outstanding Work and Remedying Defects
- 11.2 Cost of Remedying Defects
- 11.3 Extension of Defects Notification Period
- 11.4 Failure to Remedy Defects
- 11.5 Removal of Defective Work
- 11.6 Further Tests
- 11.7 Right of Access
- 11.8 Contractor to Search
- 11.9 Performance Certificate
- 11.10 Unfulfilled Obligations
- 11.11 Clearance of Site

- 12 MEASUREMENT AND EVALUATION
  - 12.1 Works to be Measured
  - 12.2 Method of Measurement
  - 12.3 Evaluation
  - 12.4 Omissions
  
- 13 VARIATIONS AND ADJUSTMENTS
  - 13.1 Right to Vary
  - 13.2 Value Engineering
  - 13.3 Variation Procedure
  - 13.4 Payment in Applicable Currencies
  - 13.5 Provisional Sums
  - 13.6 Daywork
  - 13.7 Adjustments for Changes in Legislation
  - 13.8 Adjustments for Changes in Cost
  
- 14 CONTRACT PRICE AND PAYMENT
  - 14.1 The Contract Price
  - 14.2 Advance Payment
  - 14.3 Application for Interim Payment Certificates
  - 14.4 Schedule of Payments
  - 14.5 Plant and Materials intended for the Works
  - 14.6 Issue of Interim Payment Certificates
  - 14.7 Payment
  - 14.8 Delayed Payment
  - 14.9 Payment of Retention Money
  - 14.10 Statement at Completion
  - 14.11 Application for Final Payment Certificate
  - 14.12 Discharge
  - 14.13 Issue of Final Payment Certificate
  - 14.14 Cessation of Employer's Liability
  - 14.15 Currencies of Payment
  
- 15 TERMINATION BY EMPLOYER
  - 15.1 Notice to Correct
  - 15.2 Termination by Employer
  - 15.3 Valuation at Date of Termination
  - 15.4 Payment after Termination
  - 15.5 Employer's Entitlement to Termination for Convenience
  - 15.6 Corrupt or Fraudulent Practices
  
- 16 SUSPENSION AND TERMINATION BY CONTRACTOR
  - 16.1 Contractor's Entitlement to Suspend Work
  - 16.2 Termination by Contractor
  - 16.3 Cessation of Work and Removal of Contractor's Equipment
  - 16.4 Payment on Termination
  
- 17 RISK AND RESPONSIBILITY
  - 17.1 Indemnities
  - 17.2 Contractor's Care of the Works

- 17.3 Employer's Risks
- 17.4 Consequences of Employer's Risks
- 17.5 Intellectual and Industrial Property Rights
- 17.6 Limitation of Liability
- 17.7 Use of Employer's Accommodation/Facilities

## 18 INSURANCE

- 18.1 General Requirements for Insurances
- 18.2 Insurance for Works and Contractor's Equipment
- 18.3 Insurance against Injury to Persons and Damage to Property
- 18.4 Insurance for Contractor's Personnel

## 19 FORCE MAJEURE

- 19.1 Definition of Force Majeure
- 19.2 Notice of Force Majeure
- 19.3 Duty to Minimise Delay
- 19.4 Consequences of Force Majeure
- 19.5 Force Majeure Affecting Subcontractor
- 19.6 Optional Termination, Payment and Release
- 19.7 Release from Performance

## 20 CLAIMS, DISPUTES AND ARBITRATION

- 20.1 Contractor's Claims
- 20.2 Appointment of the Dispute Board
- 20.3 Failure to Agree on the Composition of the Dispute Board
- 20.4 Obtaining Dispute Board's Decision
- 20.5 Amicable Settlement
- 20.6 Arbitration
- 20.7 Failure to Comply with Dispute Board's Decision
- 20.8 Expiry of Dispute Board's Appointment

## APPENDIX: DISPUTE BOARD

General Conditions of Dispute Board Agreement  
Annex: Procedural Rules

INDEX OF SUB-CLAUSES 77

## Definitions listed alphabetically

1.1.4.1	Accepted Contract Amount	1.1.4.7	Interim Payment Certificate
1.1.2.11	Bank	1.1.6.5	Laws
1.1.3.1	Base Date	1.1.1.3	Letter of Acceptance
1.1.1.9	Bill of Quantities	1.1.1.4	Letter of Tender
1.1.2.12	Borrower	1.1.4.8	Local Currency
1.1.3.2	Commencement Date	1.1.5.3	Materials
1.1.1.1	Contract	1.1.2.1	Party
1.1.1.2	Contract Agreement	1.1.4.9	Payment Certificate
1.1.1.10	Contract Data	1.1.3.8	Performance Certificate
1.1.4.2	Contract Price	1.1.6.6	Performance Security
1.1.2.3	Contractor	1.1.5.4	Permanent Works
1.1.6.1	Contractor's Documents	1.1.5.5	Plant
1.1.5.1	Contractor's Equipment	1.1.4.10	Provisional Sum
1.1.2.7	Contractor's Personnel	1.1.4.11	Retention Money
1.1.2.5	Contractor's Representative	1.1.1.7	Schedules
1.1.4.3	Cost	1.1.1.9	Schedule, Payment Currencies
1.1.6.2	Country	1.1.5.6	Section
1.1.2.9	DB	1.1.6.7	Site
1.1.3.9	day	1.1.1.5	Specification
1.1.1.9	Daywork Schedule	1.1.4.12	Statement
1.1.3.7	Defects Notification Period	1.1.2.8	Subcontractor
1.1.1.6	Drawings	1.1.3.5	Taking-Over Certificate
1.1.2.2	Employer	1.1.5.7	Temporary Works
1.1.6.3	Employer's Equipment	1.1.1.8	Tender
1.1.2.6	Employer's Personnel	1.1.3.6	Tests after Completion
1.1.2.4	Engineer	1.1.3.4	Tests on Completion
1.1.2.10	FIDIC	1.1.3.3	Time for Completion
1.1.4.4	Final Payment Certificate	1.1.6.8	Unforeseeable
1.1.4.5	Final Statement	1.1.6.9	Variation
1.1.6.4	Force Majeure	1.1.5.8	Works
1.1.4.6	Foreign Currency	1.1.3.9	year
1.1.5.2	Goods		

# General Conditions

## General Provisions

### 1.1

#### Definitions

In the Conditions of Contract (“these Conditions”), which include Particular Conditions, Parts A and B, and these General Conditions, the following words and expressions shall have the meanings stated. Words indicating persons or parties include corporations and other legal entities, except where the context requires otherwise.

#### 1.1.1

#### The Contract

1.1.1.1 “Contract” means the Contract Agreement, the Letter of Acceptance, the Letter of Tender, these Conditions, the Specification, the Drawings, the Schedules, and the further documents (if any) which are listed in the Contract Agreement or in the Letter of Acceptance.

1.1.1.2 “Contract Agreement” means the contract agreement referred to in Sub-Clause 1.6 [ Contract Agreement ].

1.1.1.3 “Letter of Acceptance” means the letter of formal acceptance, signed by the Employer, of the Letter of Tender, including any annexed memoranda comprising agreements between and signed by both Parties. If there is no such letter of acceptance, the expression “Letter of Acceptance” means the Contract Agreement and the date of issuing or receiving the Letter of Acceptance means the date of signing the Contract Agreement.

1.1.1.4 “Letter of Tender” means the document entitled letter of tender or letter of bid, which was completed by the Contractor and includes the signed offer to the Employer for the Works.

1.1.1.5 “Specification” means the document entitled specification, as included in the Contract, and any additions and modifications to the specification in accordance with the Contract. Such document specifies the Works.

1.1.1.6 “Drawings” means the drawings of the Works, as included in the Contract, and any additional and modified drawings issued by (or on behalf of) the Employer in accordance with the Contract.

1.1.1.7 “Schedules” means the document(s) entitled schedules, completed by the Contractor and submitted with the Letter of Tender, as included in the Contract. Such document may include the Bill of Quantities, data, lists, and schedules of rates and/or prices.

1.1.1.8 “Tender” means the Letter of Tender and all other documents which the Contractor submitted with the Letter of Tender, as included in the Contract.

1.1.1.9 “Bill of Quantities”, “Daywork Schedule” and “Schedule of Payment Currencies” mean the documents so named (if any) which are comprised in the Schedules.

1.1.1.10 “Contract Data” means the pages completed by the Employer entitled contract data which constitute Part A of the Particular Conditions.

## 1.1.2

### Parties and Persons

1.1.2.1 “Party” means the Employer or the Contractor, as the context requires.

1.1.2.2 “Employer” means the person named as employer in the Contract Data and the legal successors in title to this person.

1.1.2.3 “Contractor” means the person(s) named as contractor in the Letter of Tender accepted by the Employer and the legal successors in title to this person(s).

1.1.2.4 “Engineer” means the person appointed by the Employer to act as the Engineer for the purposes of the Contract and named in the Contract Data, or other person appointed from time to time by the Employer and notified to the Contractor under Sub-Clause 3.4 [ Replacement of the Engineer ].

1.1.2.5 “Contractor’s Representative” means the person named by the Contractor in the Contract or appointed from time to time by the Contractor under Sub-Clause 4.3 [ Contractor’s Representative ], who acts on behalf of the Contractor.

1.1.2.6 “Employer’s Personnel” means the Engineer, the assistants referred to in Sub-Clause 3.2 [ Delegation by the Engineer ] and all other staff, labour and other employees of the Engineer and of the Employer; and any other personnel notified to the Contractor, by the Employer or the Engineer, as Employer’s Personnel.

1.1.2.7 “Contractor’s Personnel” means the Contractor’s Representative and all personnel whom the Contractor utilises on Site, who may include the staff, labour and other employees of the Contractor and of each Subcontractor; and any other personnel assisting the Contractor in the execution of the Works.

1.1.2.8 “Subcontractor” means any person named in the Contract as a subcontractor, or any person appointed as a subcontractor, for a part of the Works; and the legal successors in title to each of these persons.

1.1.2.9 “DB” means the person or three persons appointed under Sub-Clause 20.2 [ Appointment of the Dispute Board ] or Sub-Clause 20.3 [ Failure to Agree on the Composition of the Dispute Board ].

1.1.2.10 “FIDIC” means the Fédération Internationale des Ingénieurs-Conseils, the international federation of consulting engineers.

1.1.2.11 “Bank” means the financing institution (if any) named in the Contract Data.

1.1.2.12 “Borrower” means the person (if any) named as the borrower in the Contract Data.

## 1.1.3

### Dates, Tests, Periods

#### and Completion

1.1.3.1 “Base Date” means the date 28 days prior to the latest date for submission and completion of the Tender.

1.1.3.2 “Commencement Date” means the date notified under Sub-Clause 8.1 [ Commencement of Works ].

1.1.3.3 “Time for Completion” means the time for completing the Works or a Section (as the case may be) under Sub-Clause 8.2 [ Time for Completion ], as stated in the Contract

Data (with any extension under Sub-Clause 8.4 [ Extension of Time for Completion ]), calculated from the Commencement Date.

1.1.3.4 "Tests on Completion" means the tests which are specified in the Contract or agreed by both Parties or instructed as a Variation, and which are carried out under Clause 9 [ Tests on Completion ] before the Works or a Section (as the case may be) are taken over by the Employer.

1.1.3.5 "Taking-Over Certificate" means a certificate issued under Clause 10 [ Employer's Taking Over ].

1.1.3.6 "Tests after Completion" means the tests (if any) which are specified in the Contract and which are carried out in accordance with the Specification after the Works or a Section (as the case may be) are taken over by the Employer.

1.1.3.7 "Defects Notification Period" means the period for notifying defects in the Works or a Section (as the case may be) under Sub-Clause 11.1 [ Completion of Outstanding Work and Remedying Defects ], which extends over twelve months except if otherwise stated in the Contract Data (with any extension under Sub-Clause 11.3 [Extension of Defects Notification Period ]), calculated from the date on which the Works or Section is completed as certified under Sub-Clause 10.1 [ Taking Over of the Works and Sections].

1.1.3.8 "Performance Certificate" means the certificate issued under Sub-Clause 11.9 [ Performance Certificate ].

1.1.3.9 "day" means a calendar day and "year" means 365 days.

#### 1.1.4

#### Money and Payments

1.1.4.1 "Accepted Contract Amount" means the amount accepted in the Letter of Acceptance for the execution and completion of the Works and the remedying of any defects.

1.1.4.2 "Contract Price" means the price defined in Sub-Clause 14.1 [ The Contract Price ], and includes adjustments in accordance with the Contract.

1.1.4.3 "Cost" means all expenditure reasonably incurred (or to be incurred) by the Contractor, whether on or off the Site, including overhead and similar charges, but does not include profit.

1.1.4.4 "Final Payment Certificate" means the payment certificate issued under Sub-Clause 14.13 [ Issue of Final Payment Certificate ].

1.1.4.5 "Final Statement" means the statement defined in Sub-Clause 14.11 [ Application for Final Payment Certificate ].

1.1.4.6 "Foreign Currency" means a currency in which part (or all) of the Contract Price is payable, but not the Local Currency.

1.1.4.7 "Interim Payment Certificate" means a payment certificate issued under Clause 14 [ Contract Price and Payment ], other than the Final Payment Certificate.

1.1.4.8 "Local Currency" means the currency of the Country.

1.1.4.9 "Payment Certificate" means a payment certificate issued under Clause 14 [ Contract Price and Payment].

1.1.4.10 "Provisional Sum" means a sum (if any) which is specified in the Contract as a provisional sum, for the execution of any part of the Works or for the supply of Plant, Materials or services under Sub-Clause 13.5 [ Provisional Sums].

1.1.4.11 "Retention Money" means the accumulated retention moneys which the Employer retains under Sub-Clause 14.3 [ Application for Interim Payment Certificates ] and pays under Sub-Clause 14.9 [ Payment of Retention Money].

1.1.4.12 "Statement" means a statement submitted by the Contractor as part of an application, under Clause 14 [ Contract Price and Payment ], for a payment certificate.

#### 1.1.5

##### Works and Goods

1.1.5.1 "Contractor's Equipment" means all apparatus, machinery, vehicles and other things required for the execution and completion of the Works and the remedying of any defects. However, Contractor's Equipment excludes Temporary Works, Employer's Equipment (if any), Plant, Materials and any other things intended to form or forming part of the Permanent Works.

1.1.5.2 "Goods" means Contractor's Equipment, Materials, Plant and Temporary Works, or any of them as appropriate.

1.1.5.3 "Materials" means things of all kinds (other than Plant) intended to form or forming part of the Permanent Works, including the supply-only materials (if any) to be supplied by the Contractor under the Contract.

1.1.5.4 "Permanent Works" means the permanent works to be executed by the Contractor under the Contract.

1.1.5.5 "Plant" means the apparatus, machinery and vehicles intended to form or forming part of the Permanent Works, including vehicles purchased for the Employer and relating to the construction or operation of the Works.

1.1.5.6 "Section" means a part of the Works specified in the Contract Data as a Section (if any).

1.1.5.7 "Temporary Works" means all temporary works of every kind (other than Contractor's Equipment) required on Site for the execution and completion of the Permanent Works and the remedying of any defects.

1.1.5.8 "Works" mean the Permanent Works and the Temporary Works, or either of them as appropriate.

#### 1.1.6

Other Definitions 1.1.6.1 "Contractor's Documents" means the calculations, computer programs and other software, drawings, manuals, models and other documents of a technical nature (if any) supplied by the Contractor under the Contract.

1.1.6.2 "Country" means the country in which the Site (or most of it) is located, where the Permanent Works are to be executed.

1.1.6.3 "Employer's Equipment" means the apparatus, machinery and vehicles (if any) made available by the Employer for the use of the Contractor in the execution of the Works, as stated in the Specification; but does not include Plant which has not been taken over by the Employer.

1.1.6.4 "Force Majeure" is defined in Clause 19 [ Force Majeure ].

1.1.6.5 "Laws" means all national (or state) legislation, statutes, ordinances and other laws, and regulations and by-laws of any legally constituted public authority.

1.1.6.6 "Performance Security" means the security (or securities, if any) under Sub-Clause 4.2 [ Performance Security].

1.1.6.7 "Site" means the places where the Permanent Works are to be executed, including storage and working areas, and to which Plant and Materials are to be delivered, and any other places as may be specified in the Contract as forming part of the Site..

1.1.6.8 "Unforeseeable" means not reasonably foreseeable by an experienced contractor by the Base Date.

1.1.6.9 "Variation" means any change to the Works, which is instructed or approved as a variation under Clause 13 [ Variations and Adjustments ].

## 1.2

### Interpretation

In the Contract, except where the context requires otherwise:

- (a) words indicating one gender include all genders;
- (b) words indicating the singular also include the plural and words indicating the plural also include the singular;
- (c) provisions including the word "agree", "agreed" or "agreement" require the agreement to be record in writing;
- (d) "written" or "in writing" means hand-written, type-written, printed or electronically made, and resulting in a permanent record; and
- (e) the word "tender" is synonymous with "bid", and "tenderer" with "bidder" and the words "tender documents" with "bidding documents".

The marginal words and other headings shall not be taken into consideration in the interpretation of these Conditions.

In these Conditions, provisions including the expression "Cost plus profit" require this profit to be one-twentieth (5%) of this Cost unless otherwise indicated in the Contract Data.

## 1.3

### Communications

Wherever these Conditions provide for the giving or issuing of approvals, certificates, consents, determinations, notices, requests and discharges, these communications shall be:

- (a) in writing and delivered by hand (against receipt), sent by mail or courier, or transmitted using any of the agreed systems of electronic transmission as stated in the Contract Data; and
- (b) delivered, sent or transmitted to the address for the recipient's communications as stated in the Contract Data. However:
  - (i) if the recipient gives notice of another address, communications shall thereafter be delivered accordingly; and
  - (ii) if the recipient has not stated otherwise when requesting an approval or consent, it may be sent to the address from which the request was

issued.

Approvals, certificates, consents and determinations shall not be unreasonably withheld or delayed. When a certificate is issued to a Party, the certifier shall send a copy to the other Party. When a notice is issued to a Party, by the other Party or the Engineer, a copy shall be sent to the Engineer or the other Party, as the case may be.

#### 1.4

##### Law and Language

The Contract shall be governed by the law of the country or other jurisdiction stated in the Contract Data.

The ruling language of the Contract shall be that stated in the Contract Data.

The language for communications shall be that stated in the Contract Data. If no language is stated there, the language for communications shall be the ruling language of the Contract.

#### 1.5

##### Priority of Documents

The documents forming the Contract are to be taken as mutually explanatory of one another. For the purposes of interpretation, the priority of the documents shall be in accordance with the following sequence:

- (a) the Contract Agreement (if any),
- (b) the Letter of Acceptance,
- (c) the Tender,
- (d) the Particular Conditions - Part A,
- (e) the Particular Conditions - Part B,
- (f) these General Conditions,
- (g) the Specification,
- (h) the Drawings, and
- (i) the Schedules and any other documents forming part of the Contract.

If an ambiguity or discrepancy is found in the documents, the Engineer shall issue any necessary clarification or instruction.

## TABLE OF CONTENTS

### PART II - SPECIAL/PARTICULAR CONDITIONS OF CONTRACT

Clause	Title	Page
1.1	Definitions	145
3.1	Engineer's Duties and Authority	
4.3	Contractor's Representative	145
6.10	Records of Contractor's Personnel and equipment	145
7.9	Use of Pakistani Materials and Services	145
8.1	Commencement of Works	145
8.11	Prolonged Suspension	
8.3	Programme	
13.1	Right to vary	
13.3	Variation procedure	
13.8	Adjustment for changes in cost	
14.1	Contract Price	
14.2	Advance Payment	
14.5	Plants and Materials intended for Works	
14.8	Delayed Payments	
15.2	Termination by Employer/Procuring Agency	
15.6	Corrupt and fraudulent Practices (Integrity Pact).	
16.4	Payment on Termination	
17.3	Employer's/Procuring Agency's Risks	
18.1	General Requirements for Insurance	
19.6	Optional Termination, Payment and release by the Employer	
20.1	Contractor's Claims	
20.2	Appointment of the Dispute Board / Notification of the Committee	
20.3	Failure to agree on the composition of the Dispute Board.	
20.4	Obtaining Dispute Board's Decision	
20.5	Amicable Settlement.	
20.6	Arbitration	
20.7	Failure to comply with Dispute Board's Decision	
20.8	Expiry of Dispute Board's Appointment	
APPE		
NDIX.	General Conditions of Dispute Board Agreement	
Annex	PROCEDURAL RULES	

## **PART II - SPECIAL /PARTICULAR CONDITIONS OF CONTRACT**

### **1.1 Definitions**

1.1.1.4 “Form of Bid” is synonymous with “Letter of Tender”.

1.1.1.5 “Bid” is synonymous with “Tender”.

1.1.1.10 “Bidding” is synonymous with “contract”.

*The following paragraph is added:*

1.1.1.11 “Programme” means the programme to be submitted by the contractor in accordance with Sub-Clause 8.3 and any approved revisions thereto.

1.12.2 “Employer” is synonymous with “Procuring Agency”

1.1.2.9 “DB” is synonymous with “Committee”.

1.1.3.1 Replace 28 days by 7 days in LCB and 15 days in ICB..

1.1.3.7 “Defects notification Period” is synonymous with “Defects liability Period”.

### **1.15 Inspections and Audit by the Bank**

Deleted

*Procuring Agency can retain this clause with or without changes, in case of contracts under Project, Bank and donor’s programme.*

### **3.1 Engineer’s Duties and Authority.**

*The following paragraph is added after duties:*

Procuring agency shall ensure that the Engineer’s Representative/Staff is a professional engineer as defined in the Pakistan Engineering Council Act 1975 (V of 1976)

### **4.3 Contractor’s Representative**

*The following text is to be added after last line:*

The contractor’s authorised representative and his other professional engineers working at site shall register themselves with the Pakistan Engineering Council.

### **6.10 Records of Contractor’s Personnel and Equipment**

*The following paragraph is added:*

The Contractor shall, upon request by the Engineer at any time in relation to any item

of hired Contractor's Equipment, forthwith notify the Engineer in writing the name and address of the Owner of the equipment and shall certify that the agreement for the hire thereof contains a provision in accordance with the requirements set forth above.

*The following sub-clause 7.9 is added in (GCC):*

## **7.9 Use of Pakistani Materials and Services**

The contractor shall, so far as may be consistent with the contract, make the maximum use of materials, supplies, plant and equipment indigenous to or produced or fabricated in Pakistan and services, available in Pakistan provided such materials, supplies, plant, equipment and services shall be of required standard.

## **8.1 Commencement of Works**

The last para is deleted and substituted with the following:

The contractor shall commence the works on site within the period named in Appendix-A to Bid from the date of receipt by him from the Engineer of a written Notice to Commence. Thereafter, the contractor shall proceed with the works with due expedition and without delay.

### **8.11 Prolonged Suspension**

Replace 84 days by 120 days.

## **8.3 Programme**

*The following text is to be added after [Commencement of Works]*

The programme shall be submitted in the either form of:

- a) Bar Chart identifying the critical activities.
- b) Critical Path Method (CPM) identifying the critical path/activities.
- c) Program Evaluation and Review Techniques (PERT).  
*(Procuring Agency to select appropriate one)*

## **13.1 Right to vary**

In the last line of Para, after the word "Variation", the word "in writing" is added.

## **13.3 Variation procedure**

In the tenth line, after the words "as soon as practicable" following is added:  
"and within a period not exceeding one-eighth of the completion time"

## **13.8 Adjustment for changes in cost**

*This clause will be applicable for Foreign funded Project/ Schemes or ICB Contracts (locally & foreign funded) only.*

*The following provision is added for Local funded Project/ Schemes/National Competitive Bidding Contracts:*

The amounts payable to the Contractor, pursuant to Sub-Clause 14.6, shall be adjusted in respect of the rise or fall in the cost of materials only, and will be paid to the contractor on those items mentioned in the **Appendix –C (B)**.

Similarly reduction in the cost of these materials will also be recovered from the contractor accordingly

14.1 The Contract Price  
Sub-para (d) is deleted.

**14.2 Advance Payment**

*The Text is deleted and replaced with following:*

Advance Payment/Mobilization Advance shall be made available to the Contractor by the procuring agency on following conditions:

**Mobilization Advance/Advance Payment**

- (i) Mobilization advance up to 10 % of the Contract Price may be paid by the procuring agency to the Contractor on the works costing Rs2.5 million or above on following conditions:
  - a. on submission by the Contractor of a mobilization advance guarantee for the full amount of the advance in the specified form, from a Scheduled Bank in Pakistan, acceptable to the procuring agency;
  - b. [XXX]<sup>1</sup>
    - (i) This Advance [XXX] shall be recovered in 5 equal installments from the 5 R.A bills and in case the number of bills is less than 5 then 1/5 of the advance [XXX] shall be recovered from each bill and the balance [XXX] be recovered from the final bill. It may be insured that there is sufficient amount in the final bill to enable recovery of the Mobilization Advance.

**14.5 Plants and Materials intended for Works**

*Add the following paragraph as sub-clause 14.5 (d) for Secured Advance on non – perishable materials and sub-clauses (a), (b) and (c) will be applicable for plants only :-*

- (I) The Contractor shall be entitled to receive from the procuring agency Secured Advance against an INDENTURE BOND in Public Works Account Form No.31 (Fin. R. Form No. 2) acceptable to the procuring agency of such sum as the Engineer may consider proper in respect of non- perishable materials brought at the site but not yet incorporated in the Permanent Works provided that:
  - (i) The materials are in accordance with the specifications for the permanent works;
  - (ii) Such materials have been delivered to the site and are properly stored and protected against loss or damage or deterioration to the satisfaction and verification of the Engineer/Assistant Engineer but at the risk and cost of the Contractor;
  - (iii) The Contractor's records of the requirements, orders, receipts and use of materials are kept in a form approved by the Engineer, and such records shall be available for inspection by the Engineer;
  - (iv) The Contractor shall submit with his monthly statement the estimated value of the materials on site together with such documents as may be required by the Engineer for the purpose of valuation of materials and providing evidence of ownership and payment therefore;

---

<sup>1</sup> Deleted in the light of amendment in Sindh Financial Rules, vide Finance Department's Notification dated 27<sup>th</sup> April, 2017 and approval from SPPRA Board in its 30<sup>th</sup> Meeting held on 9<sup>th</sup> August, 2017.

- (v) Ownership of such materials shall be deemed to vest in the procuring agency and these materials shall not be removed from the site or otherwise disposed of without written permission of the procuring agency;
- (vi) The sum payable for such materials on site shall not exceed 75 % of the (i) landed cost of imported materials, or (ii) ex-factory / ex-warehouse price of locally manufactured or produced materials, or (iii) market price of stands other materials;
- (vii) Secured Advance shall not be allowed unless and until the previous advance, if any, is fully recovered;
- (viii) Detailed account of advances must be kept in part II of running account bill or a separate statement; and
- (ix) Secured Advance may be permitted only against materials/quantities anticipated to be consumed / utilized on the work within a period of 3 months from the date of issue of secured advance and in no case for full quantities of materials for the entire work/contract.

**(II) Recovery of Secured Advance:**

Secured Advance paid on non-perishable materials to the Contractor under the above provisions shall be effected from the monthly payments on actual consumption basis, but not later than period specified in the rules not more than three months (even if unutilized);

**14.8 Delayed Payment**

*Second Para is replaced with following text:*

In the event of the failure of the Procuring Agency to make the payment within the time stated, the procuring agency shall pay to the contractor in case of **ICB contracts only**, the compensation at rate of KIBOR+2% per annum in local currency and Libor+1% for foreign currency, upon all sums to be paid from the date of which the same would have been paid.

**15.2 Termination by Employer**

*The following Para is added at the end of the sub-clause:*

Provided further, that in addition to the action taken by the procuring agency against the Contractor under this Clause, the procuring agency may also refer the case of default of the Contractor to Pakistan Engineering Council for punitive action under the Construction and Operation of Engineering Works Bye-Laws 1987, as amended from time to time.

**15.6 Corrupt and fraudulent Practices.**

*The following text is to be added as 3<sup>rd</sup> paragraph:*

*Successful Contractor has to provide Integrity Pact (for contracts worth Rs.10.0 million and above).*

If the Contractor or any of his Subcontractors, agents or servants is found to have violated or involved in violation of the Integrity Pact signed by the Contractor as Appendix-L to his Bid, then the procuring agency shall be entitled to:

- ⓐ recover from the Contractor an amount equivalent to ten times the sum of any commission, gratification, bribe, finder's fee or kickback given by the Contractor or any of his Subcontractors, agents or servants;
- ⓑ terminate the Contract; and
- ⓒ recover from the Contractor any loss or damage to the procuring agency as a result of such termination or of any other corrupt business practices of the Contractor or any of his Subcontractors, agents or servants.

The termination under sub-para (b) of this Sub-Clause shall proceed in the manner prescribed under sub-clauses 15.2 & 15.5 and the payment under Sub-Clause 15.4 shall be made after having deducted the amounts due to the procuring agency under Sub-Para (a) and (c) of this Sub-Clause.

**16.4 Payment on Termination**

Sub-paragraph (c) is deleted.

**17.3 Employer's/ Procuring Agency's Risks**

Sub-Clause 17.3 (h) is deleted.

The following text is added in Clause 18.1 (GCC):

**18.1 General Requirements for Insurance**

The contractor shall be obliged to place all insurances relating to the contract (including, but not limited to, the insurances referred to in Clauses 18.1,18.2,18.3,18.4) with Insurance Company having at least AA rating from PACRA/JCR in favour of the Employer//Procuring Agency valid for a period 28 days after beyond the Bid Validity date.

Costs of such insurances shall be borne by the contractor.

**19.6 Optional Termination, Payment and release by the Employer**

Sub-clauses (c), (d) and (e) are deleted.

**20.6 Arbitration**

*Text will be replaced as under;*

*Any dispute in respect of which:*

(a) *the decision, of the Dispute Board has not become final and binding pursuant to sub- clause 20.2, and*

(b) *amicable settlement has not been reached within the period stated in sub-clause 20.5, shall be finally settled, under the provisions of the Arbitration Act, 1940 as amended or any statutory modification/Rules of Conciliation And Arbitration PEC Islamabad or re-enactment thereof for the time being in force.*

The place of arbitration shall be..... , in Sindh Province.

*Procuring Agency can retain this clause without changes, in case of contracts under Project,*

*Bank and donor's programme except the place of arbitration shall be ....., in Sindh Province.*


**Annex PROCEDURAL RULES**

*Procuring Agency can retain these rules with or without changes, in case of contracts under Project, Bank and donor's programme.*


## PART II –SPECIAL/PARTICULAR CONDITIONS OF CONTRACT

<b>INDEX</b>	<b>CLAUSE</b>
Adjustment for changes in cost	13.8
Advance Payment	14.2
Amicable Settlement.	20.5
Appointment of the Dispute Board / Notification of the Committee	20.2
Arbitration	20.6
Commencement of Works	8.1
Contractor's Representative	4.3
Contractor's Claims	20.1
Contract Price	14.1
Corrupt and fraudulent Practices (Integrity Pact).	15.6
Definitions	1.1
Delayed Payments	14.8
Employer's/Procuring Agency's Risks	17.3
Engineer's Duties and Authority	3.1
Expiry of Dispute Board's Appointment	20.8
Failure to agree on the composition of the Dispute Board.	20.3
Failure to comply with Dispute Board's Decision	20.7
General Conditions of Dispute Board Agreement	Appendix
General Requirements for Insurance	18.1
Optional Termination, Payment and release by the Employer	19.6
Obtaining Dispute Board's Decision	20.4
Payment on Termination	15.6
Plants and Materials intended for Works	14.5
<b>PROCEDURAL RULES</b>	<b>Annex</b>
Prolonged Suspension	8.11
Programme	8.3
Records of Contractor's Personnel and equipment	6.10
Right to vary	13.1
Termination by Employer/Procuring Agency	15.2
Use of Pakistani Materials and Services	7.9
Variation procedure	13.3

## **DRAWINGS**

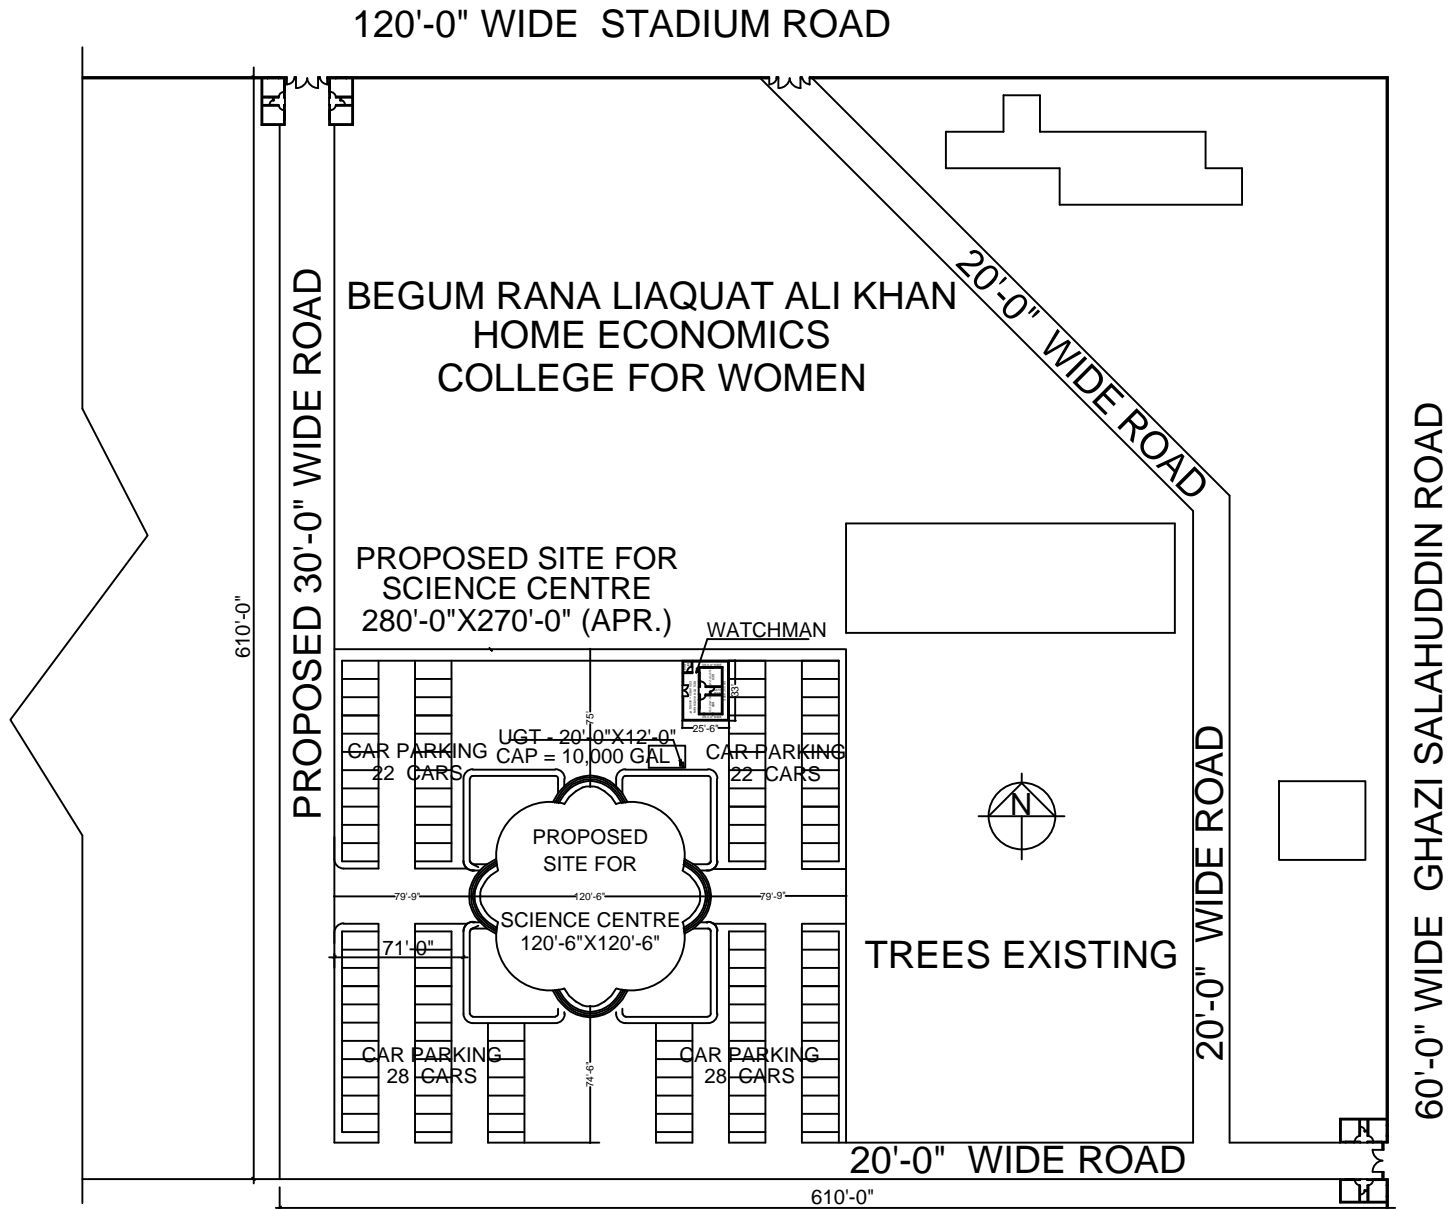

PROPOSED SITE FOR THE SCIENCE CENTRE,  
GOVT. OF SINDH, STADIUM ROAD, KARACHI.

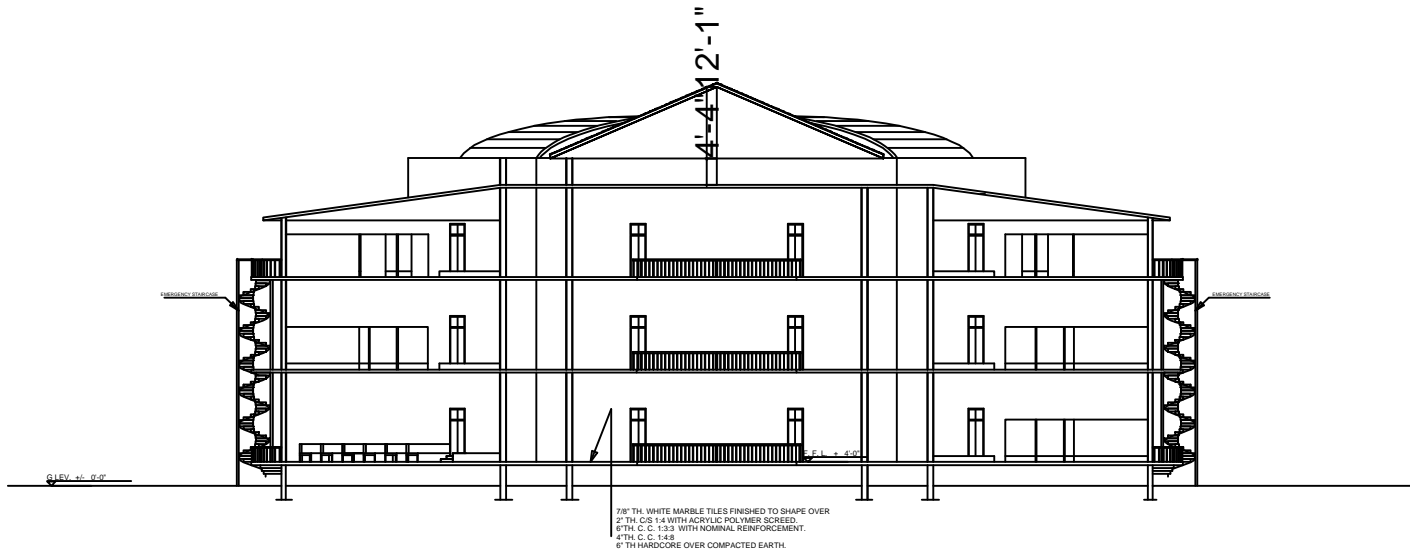

SECTION C-C' : (REDUCED)  
 PROPOSED SCIENCE CENTRE FOR,  
 GOVT. OF SINDH, STADIUM ROAD, KARACHI.

CLIENT:  
PMIU-SERP-II/SID  
SCIENCE CENTER

**CONSULTANTS:**  
G3 ENGINEERING  
CONSULTANTS (PVT.) LTD.  
House No.57-41 Gulberg-II, Lahore, Pakistan  
Tel : (92-42) 36441841, 36441842  
Fax : (92-42) 36441845  
E-mail : info@g3ec.com  
URL : www.g3ec.com

PROJECT:  
SCIENCE CENTER KARACHI

SUB PROJECT:  
PACKAGE-11  
PROPOSED SCHOOL  
CHUTTO DHOOL

NOTES:  
1. ALL DIMENSIONS ARE IN FEET UNLESS OTHERWISE SPECIFIED.  
2. THIS DRAWING IS AN INTELLECTUAL PROPERTY OF G3 ENGINEERING CONSULTANTS (PVT.) LTD. AND CANNOT BE REPRINTED OR REPRODUCED WITHOUT PRIOR APPROVAL OF G3.

REVISIONS:

No.	DESCRIPTION	DATE

TENDER DRAWINGS

DRAWING TITLE:  
TYPICAL RAFT FOUNDATION  
SECTIONAL DETAILS

DRAWN BY: Sh Najam DATE: May, 2025


ENGINEER: ENGR. KAMRAN JAMIL BHATTI

APPROVED BY: ENGR. ALI ABBAS


DRAWING NO: 000/000/003 ST REV: 0  
SCALE (A3): SHEET: 0  
N.T.S

### SCHEDULE OF RAFT FOUNDATION

MARK	FOUNDATION						SHORT DIRECTION LONG REBAR		LONG DIRECTION SHORT REBAR		ADDITIONAL BARS (TOP & BOTTOM) AT THE SPECIFY HATCHED AREA ON RAFT					
	BLINDING			FOOTING												
	WIDTH	LENGTH	DEPTH	WIDTH	LENGTH	DEPTH										
RAFT	See Raft Layout Plan			0'-4"			See Raft Layout Plan		24"		#6@6 C/C	#6@6 C/C	#6@6 C/C	#6@6 C/C	#6@7 C/C	#6@7 C/C
F1	15'-6"	15'-6"	0'-3"	15'-0"	15'-0"	21"	#6@6 C/C	--	#6@6 C/C	--	--	--	--	--	--	

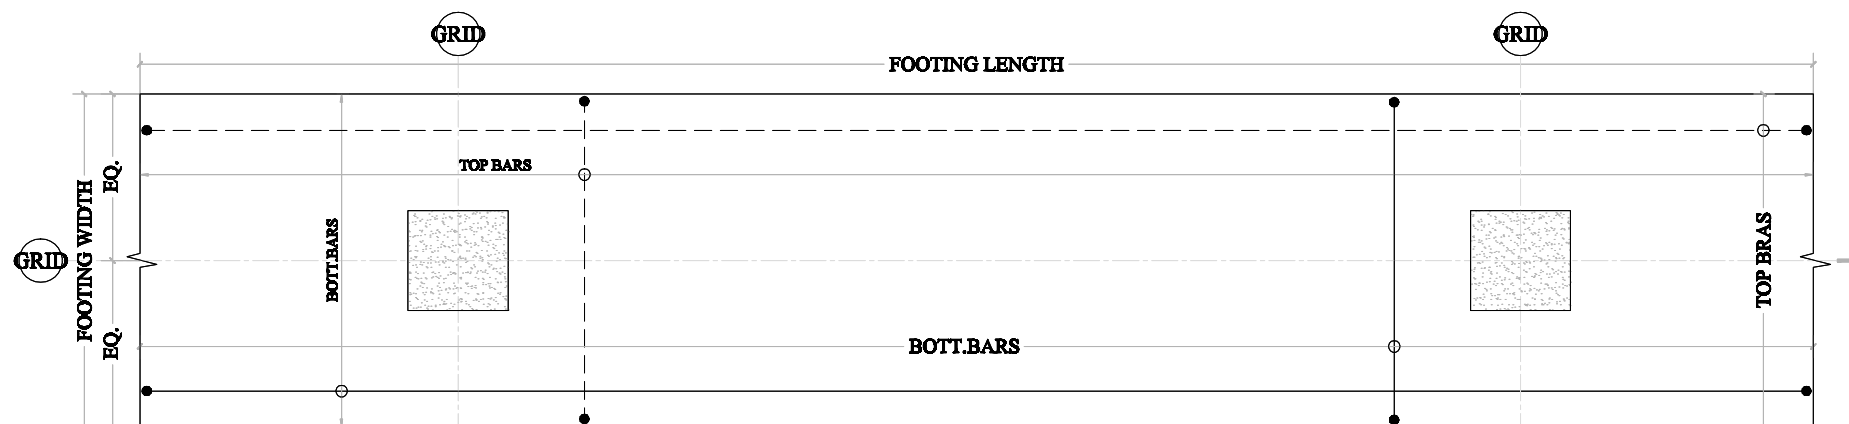

TYPICAL RAFT FOUNDATION PLAN

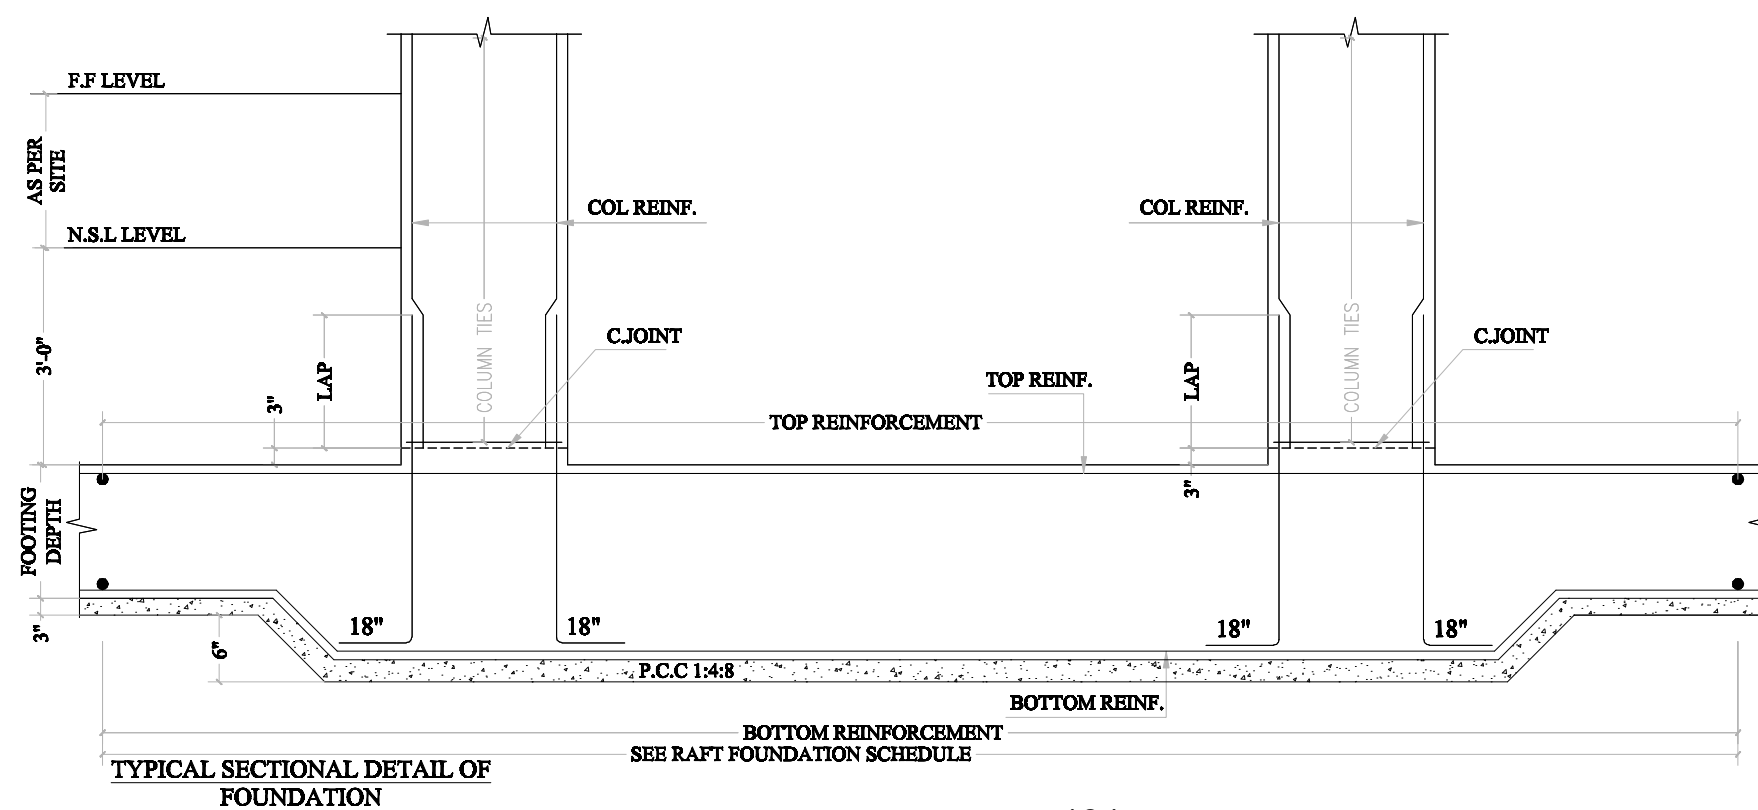

TYPICAL SECTIONAL DETAIL OF  
FOUNDATION

BOTTOM REINFORCEMENT  
SEE RAFT FOUNDATION SCHEDULE

CLIENT:  
PMIU-SERP-II/SID  
SCIENCE CENTER

**CONSULTANTS:**  
  
**G3 ENGINEERING CONSULTANTS (PVT.) LTD.**  
 House No.57-41 Gulberg-II, Lahore, Pakistan  
 Tel : (92-42) 35441841, 35441842  
 Fax : (92-42) 35441845  
 E-mail : info@g3ec.com  
 URL : www.g3ec.com

PROJECT:  
SCIENCE CENTER KARACHI

SUB PROJECT:

- NOTES:
1. ALL DIMENSIONS ARE IN FEET UNLESS OTHERWISE SPECIFIED.
  2. THIS DRAWING IS AN INTELLECTUAL PROPERTY OF G3 ENGINEERING CONSULTANTS (PVT.) LTD. AND CANNOT BE REPRINTED OR REPRODUCED WITHOUT PRIOR APPROVAL OF G3.

REVISIONS:



No.	DESCRIPTION	DATE

TENDER DRAWINGS


DRAWING TITLE:

TYPICAL X-SECTION OF  
PLINTH BEAM

DRAWN BY: Sh Najam      DATE: May, 2025  
 ENGINEER: ENGR. KAMRAN JAMIL BHATTI  
 APPROVED BY: ENGR. ALI ABBAS  
 DRAWING NO: 000/000/007 ST      REV: 0  
 SCALE (A3): 3/4" - 1'      SHEET:

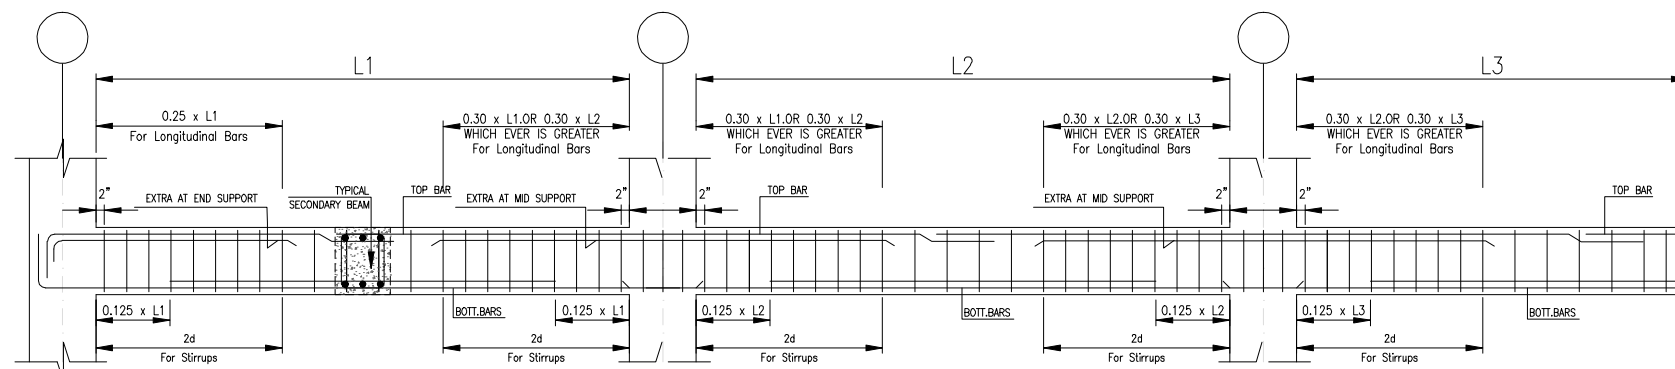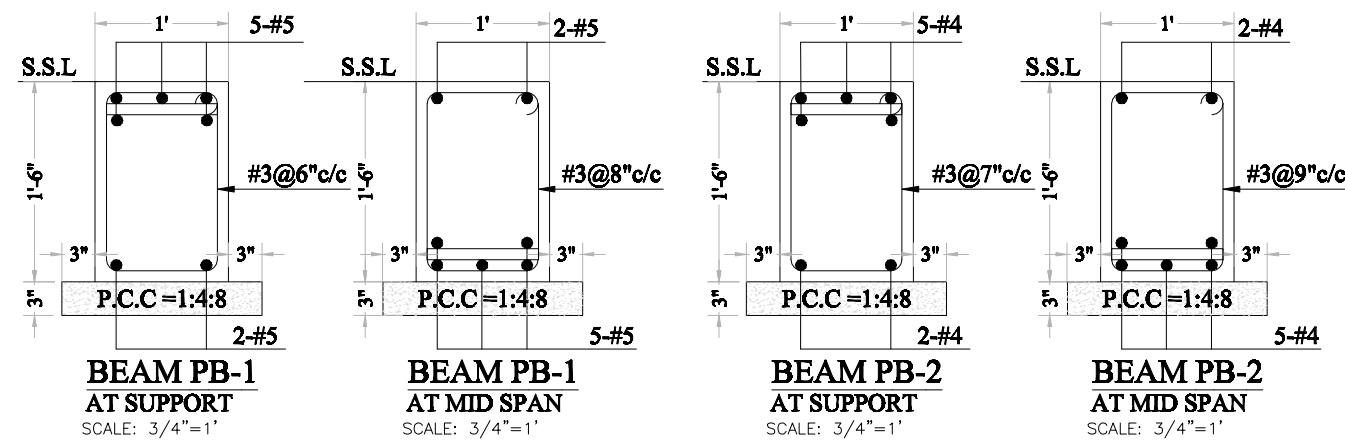

TYPICAL BARS CUTOFF DETAILS FOR BEAM

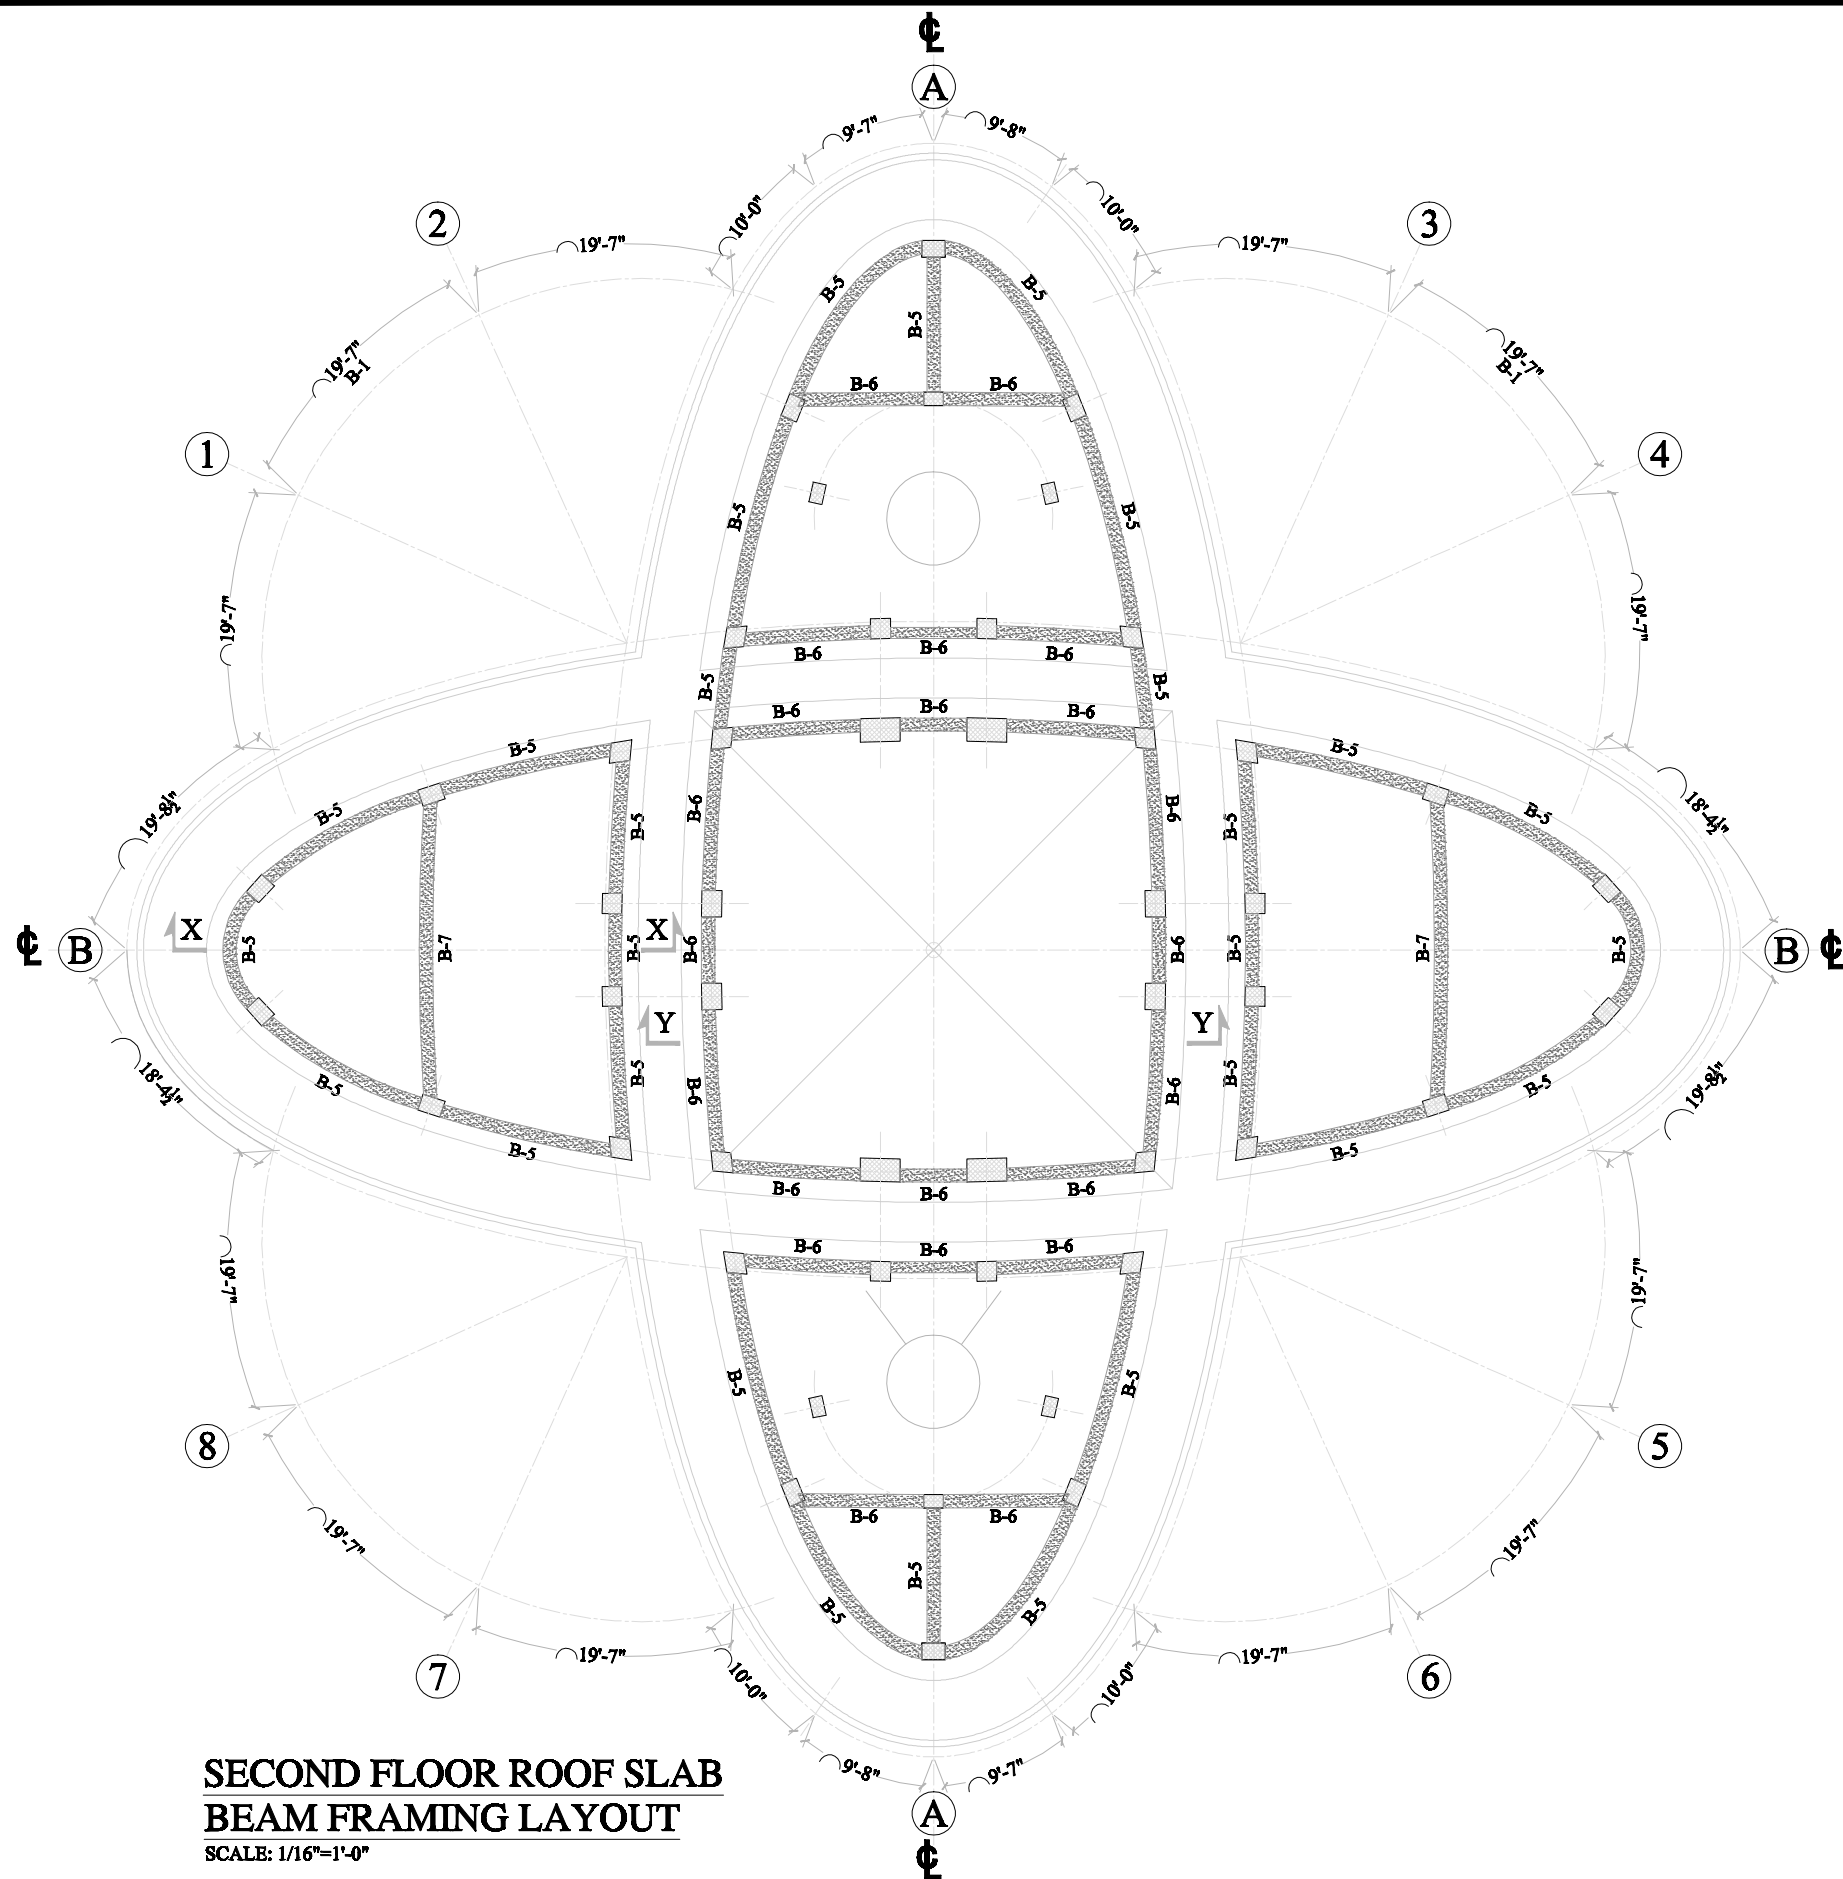

**SECOND FLOOR ROOF SLAB  
BEAM FRAMING LAYOUT**  
SCALE: 1/16"=1'-0"

**CLIENT:**  
PMIU-SERP-II/SID  
SCIENCE CENTER



**CONSULTANTS:**

**G3 ENGINEERING  
CONSULTANTS (PVT.) LTD.**  
House No.57-41 Gulberg-II, Lahore, Pakistan

Tel : (92-42) 35441841, 35441842  
Fax : (92-42) 35441845  
E-mail : info@g3ec.com  
URL : www.g3ec.com

**PROJECT:**  
SCIENCE CENTER KARACHI

**SUB PROJECT:**

- NOTES:**
1. ALL DIMENSIONS ARE IN FEET UNLESS OTHERWISE SPECIFIED.
  2. THIS DRAWING IS AN INTELLECTUAL PROPERTY OF G3 ENGINEERING CONSULTANTS (PVT.) LTD. AND CANNOT BE REPRINTED OR REPRODUCED WITHOUT PRIOR APPROVAL OF G3.

**REVISIONS:**

No.	DESCRIPTION	DATE

**TENDER DRAWINGS**

**DRAWING TITLE:**  
SECOND FLOOR ROOF  
SLAB BEAM FRAMING  
LAYOUT

<b>DRAWN BY:</b> Sh Najam	<b>DATE:</b> May, 2025
<b>ENGINEER:</b> ENGR. KAMRAN JAMIL BHATTI	
<b>APPROVED BY:</b> ENGR . ALI ABBAS	
<b>DRAWING NO:</b> 000/000/012 ST	<b>REV:</b> 0
<b>SCALE (A3):</b> 1/16" - 1'	<b>SHEET:</b>

CLIENT:  
PMIU-SERP-II/SID  
SCIENCE CENTER

**CONSULTANTS:**  
G3 ENGINEERING  
CONSULTANTS (PVT.) LTD.  
House No.57-41 Gulberg-II, Lahore, Pakistan  
Tel : (92-42) 35441841, 35441842  
Fax : (92-42) 35441845  
E-mail : info@g3ec.com  
URL : www.g3ec.com

**PROJECT:**  
SCIENCE CENTER KARACHI

**SUB PROJECT:**

**NOTES:**  
1. ALL DIMENSIONS ARE IN FEET UNLESS OTHERWISE SPECIFIED.  
2. THIS DRAWING IS AN INTELLECTUAL PROPERTY OF G3 ENGINEERING CONSULTANTS (PVT.) LTD. AND CANNOT BE REPRINTED OR REPRODUCED WITHOUT PRIOR APPROVAL OF G3.


**REVISIONS:**


No.	DESCRIPTION	DATE

**TENDER DRAWINGS**

**DRAWING TITLE:**  
TYPICAL ROOF SLAB  
SECTIONAL  
DETAILS

**DRAWN BY:** Sh Najam  
**ENGINEER:** ENGR. KAMRAN JAMIL BHATTI  
**APPROVED BY:** ENGR. ALI ABBAS  
**DRAWING NO:** 000/000/015 ST  
**SCALE (A3):** 3/4" - 1'  
**DATE:** May, 2025  
**REV:** 0  
**SHEET:** 0

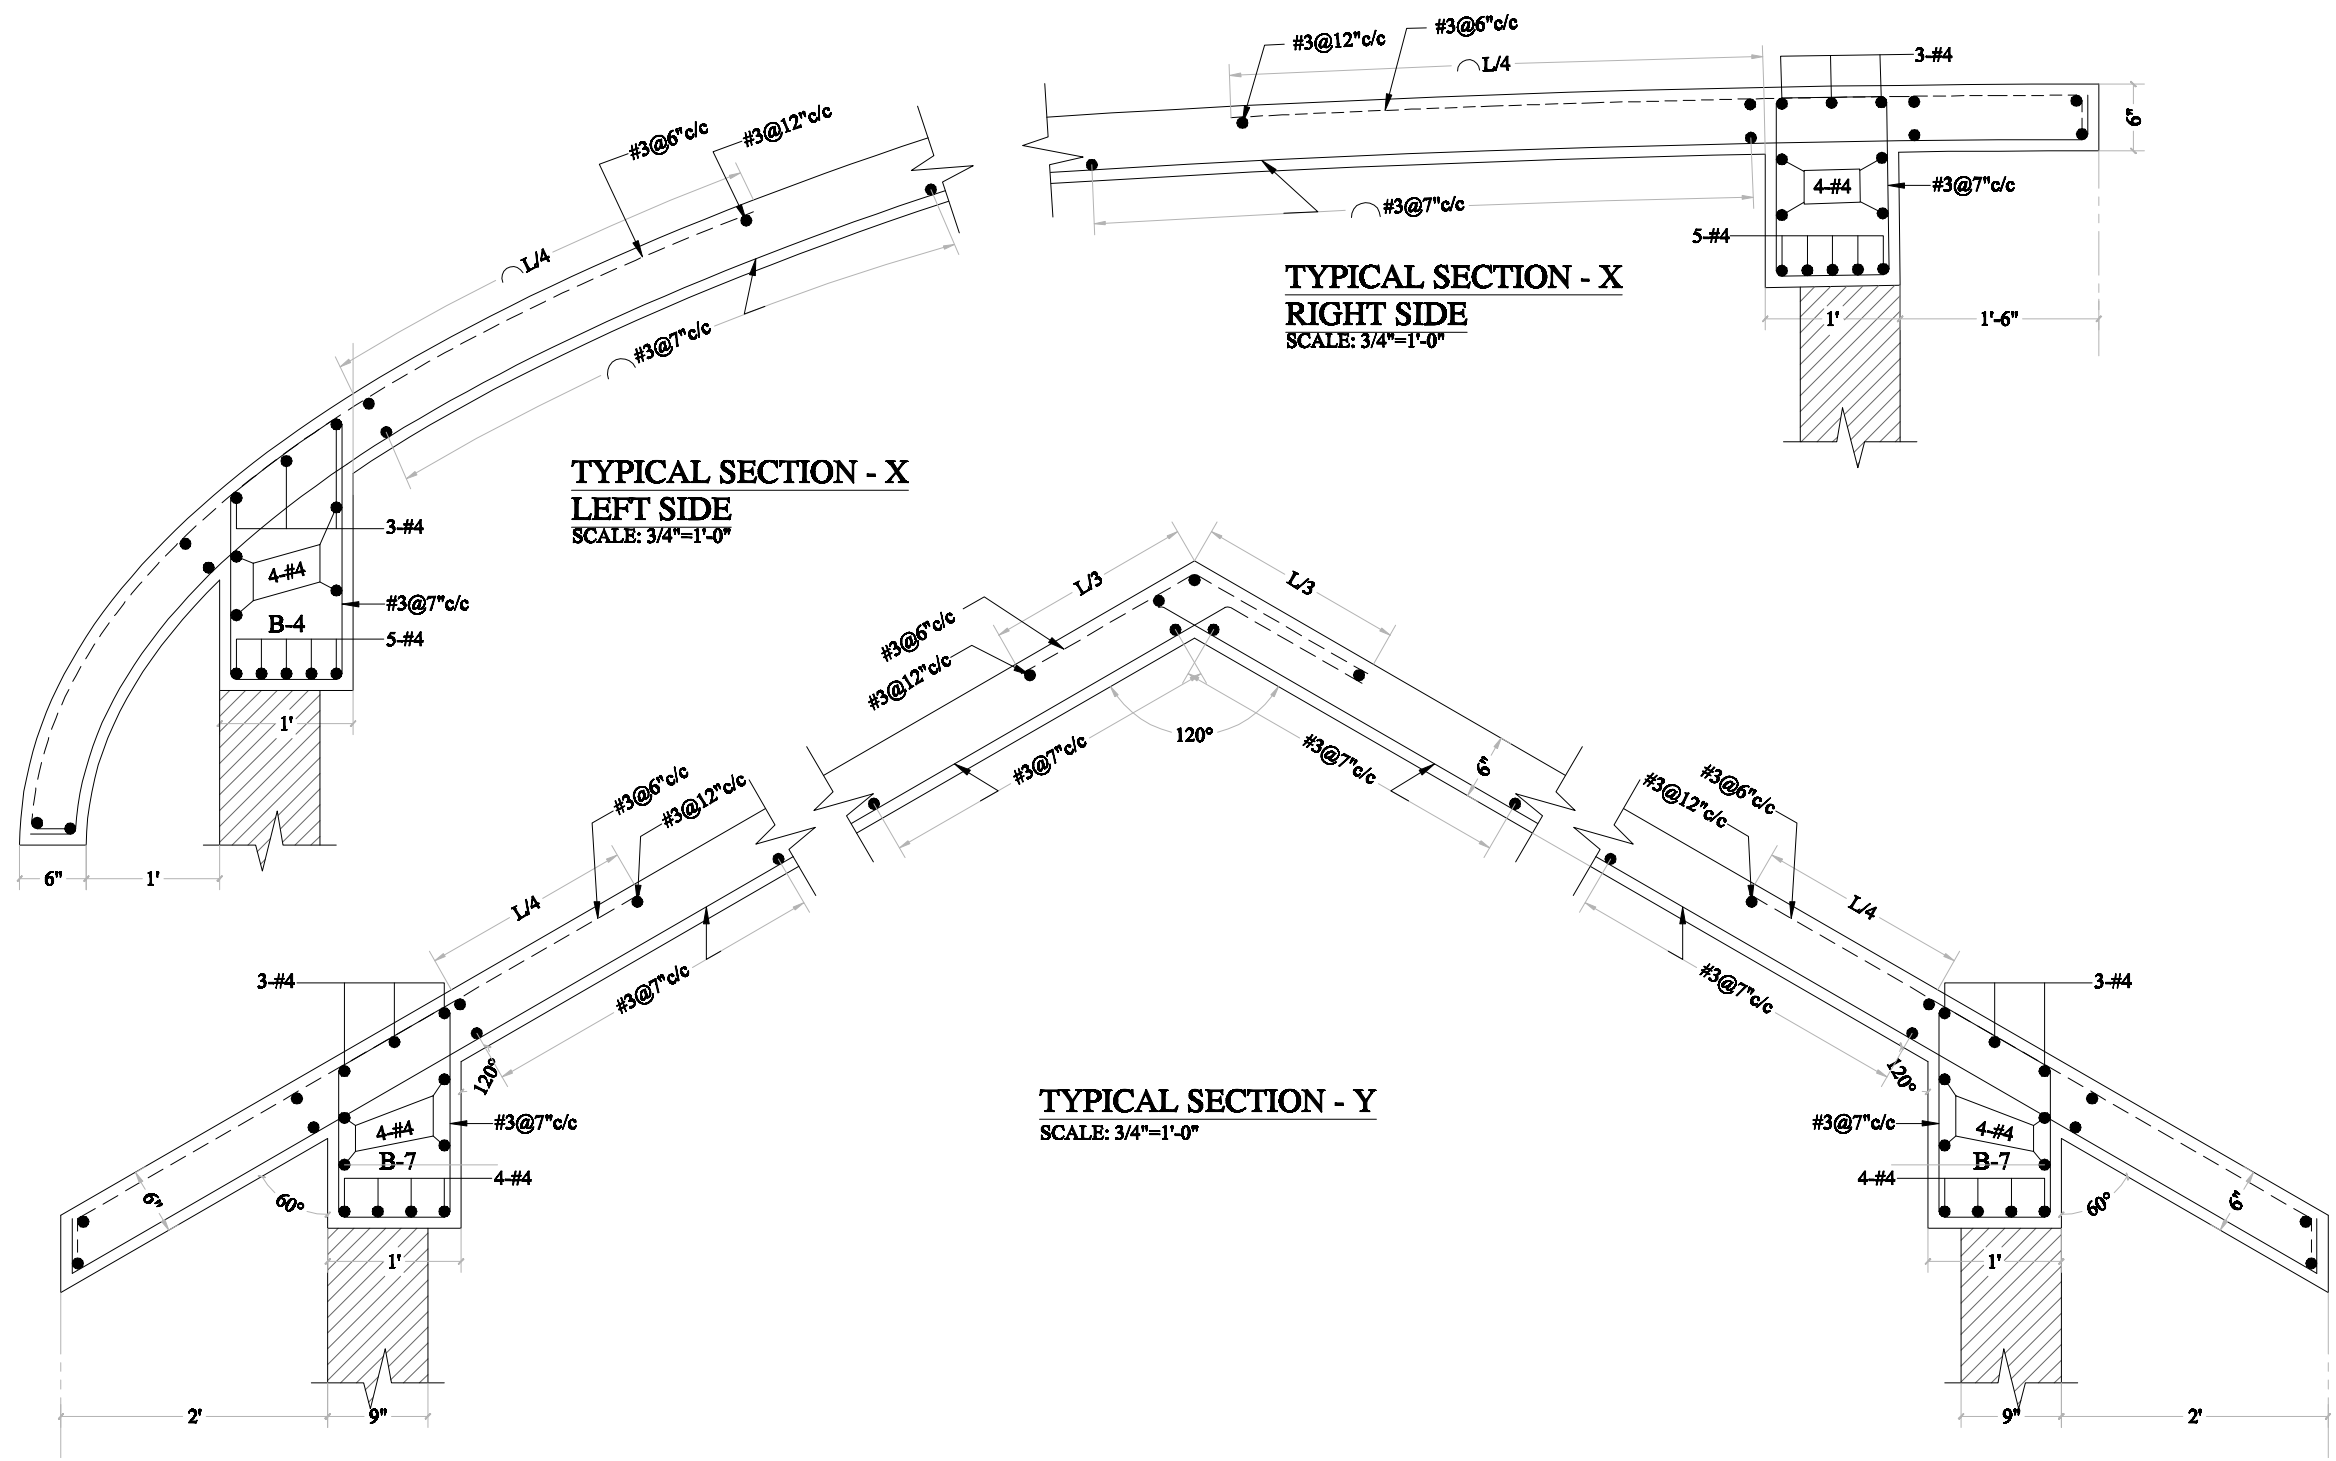

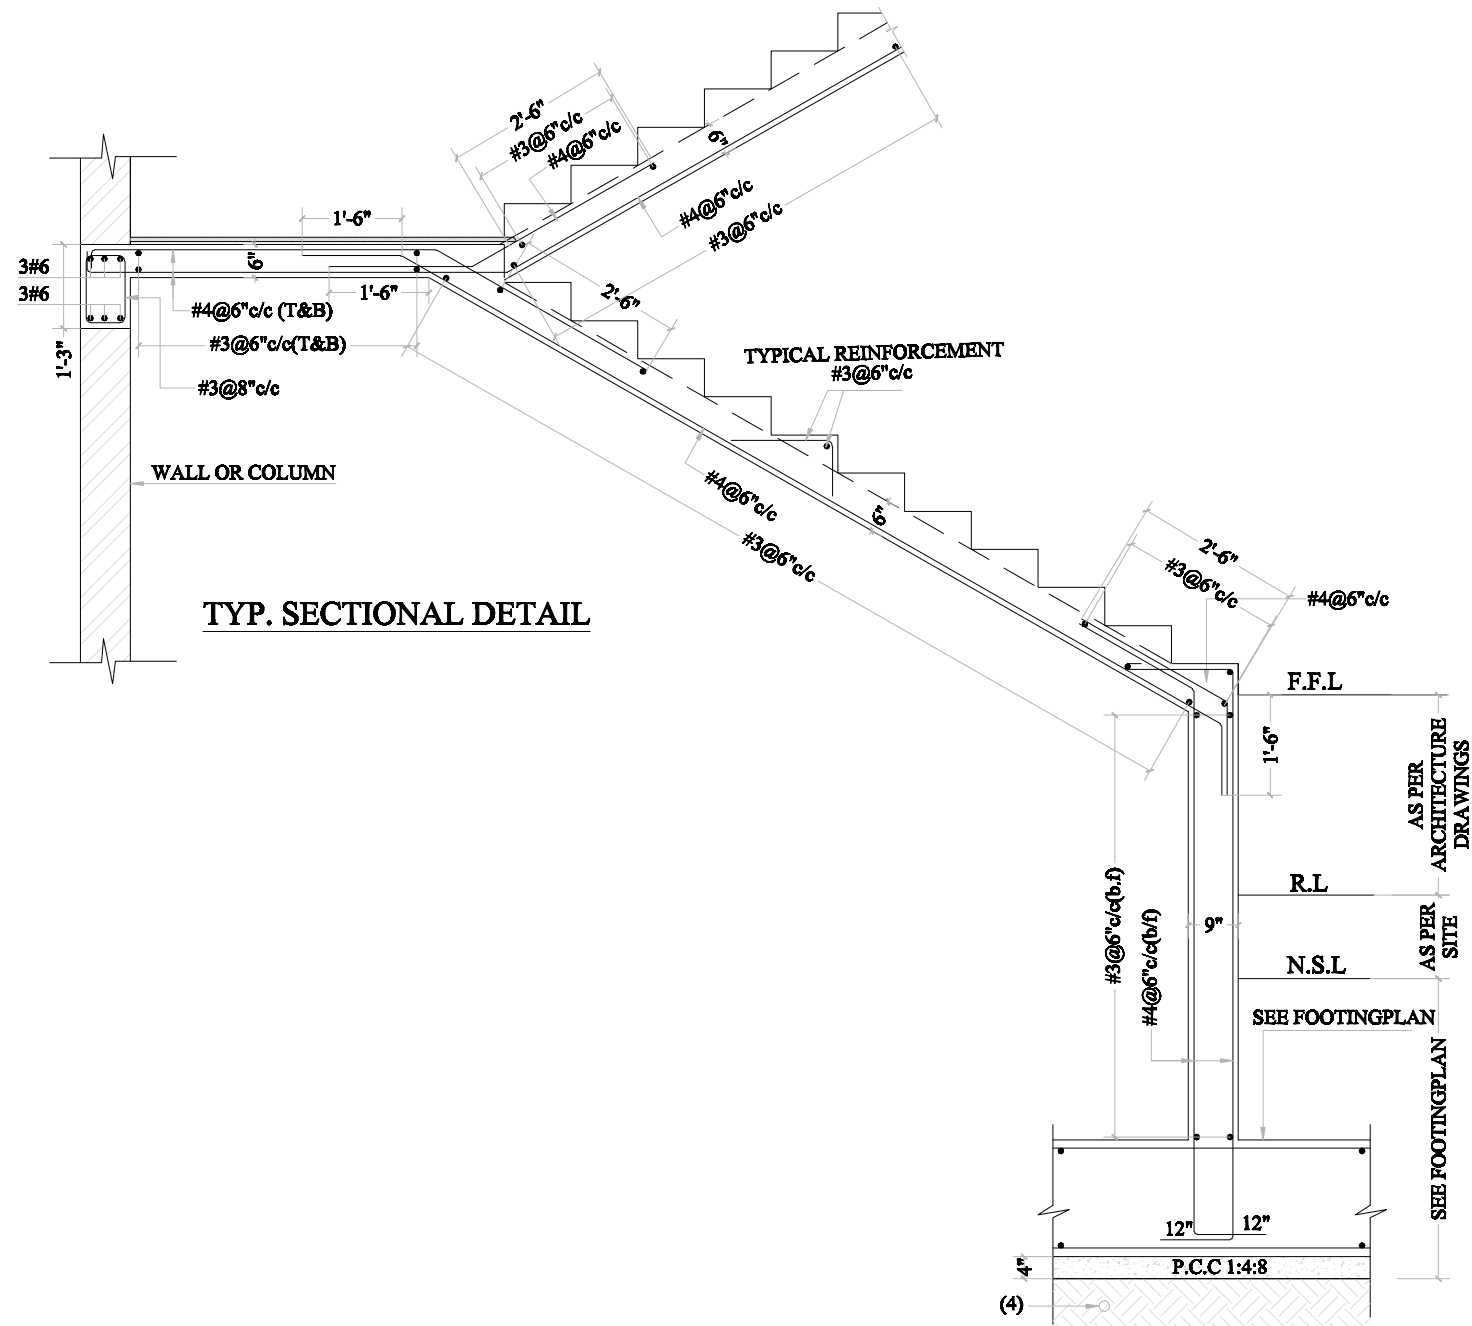

TYP. SECTIONAL DETAIL

CLIENT:  
PMIU-SERP-II/SID  
SCIENCE CENTER

**CONSULTANTS:**  
  
**G3 ENGINEERING CONSULTANTS (PVT.) LTD.**  
 House No.57-41 Gulberg-II, Lahore, Pakistan  
 Tel : (92-42) 35441841, 35441842  
 Fax : (92-42) 35441845  
 E-mail : info@g3ec.com  
 URL : www.g3ec.com

PROJECT:  
SCIENCE CENTER KARACHI

SUB PROJECT:

NOTES:  
 1. ALL DIMENSIONS ARE IN FEET UNLESS OTHERWISE SPECIFIED.  
 2. THIS DRAWING IS AN INTELLECTUAL PROPERTY OF G3 ENGINEERING CONSULTANTS (PVT.) LTD. AND CANNOT BE REPRINTED OR REPRODUCED WITHOUT PRIOR APPROVAL OF G3.


REVISIONS:

No.	DESCRIPTION	DATE


TENDER DRAWINGS

DRAWING TITLE:  
TYPICAL STAIR REINFORCEMENT DETAIL


DRAWN BY: Sh Najam	DATE: May, 2025
ENGINEER: ENGR.KAMRAN JAMIL BHATTI	
APPROVED BY: ENGR . ALI ABBAS	
DRAWING NO: 000/000/016 ST	REV: 0
SCALE (A3): N.T.S	SHEET: 

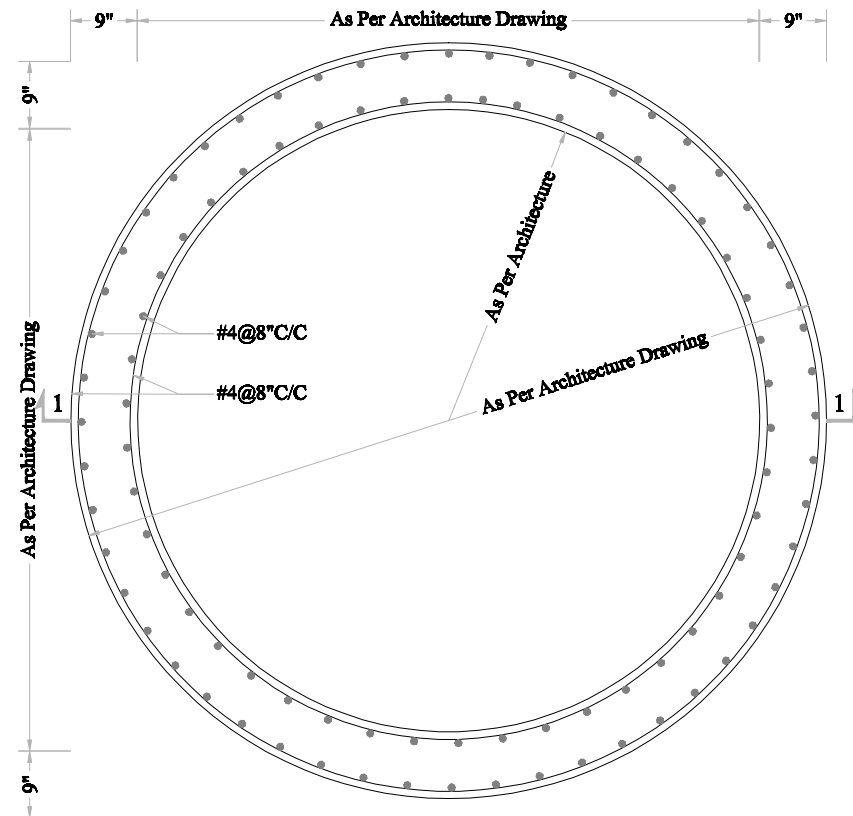

**R.C.C LIFT WELL  
REINFORCEMENT PLAN DETAIL**  
SCALE: 1/2"=1'-0"

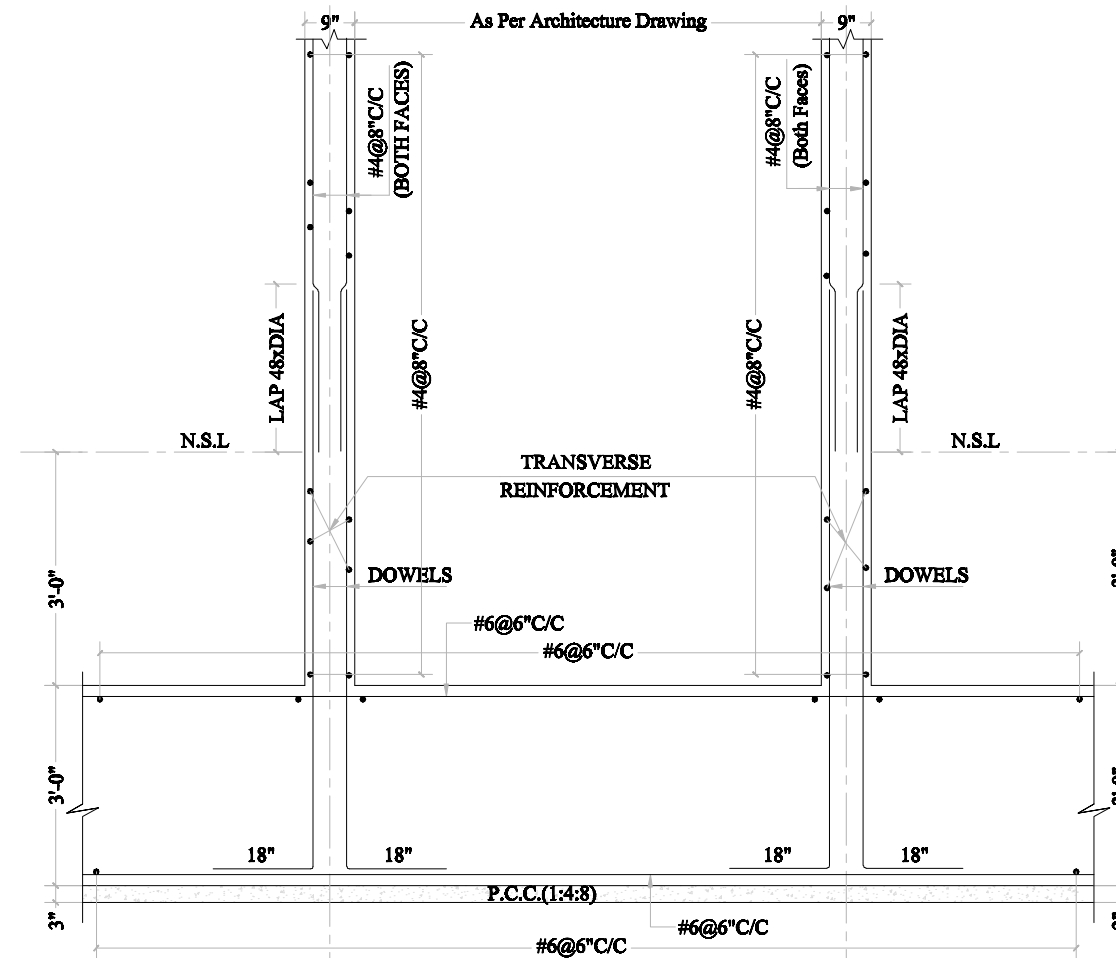

**SECTIONAL DETAIL OF  
LIFT WELL  
SECTION 1-1**  
SCALE: 3/8"=1'-0"

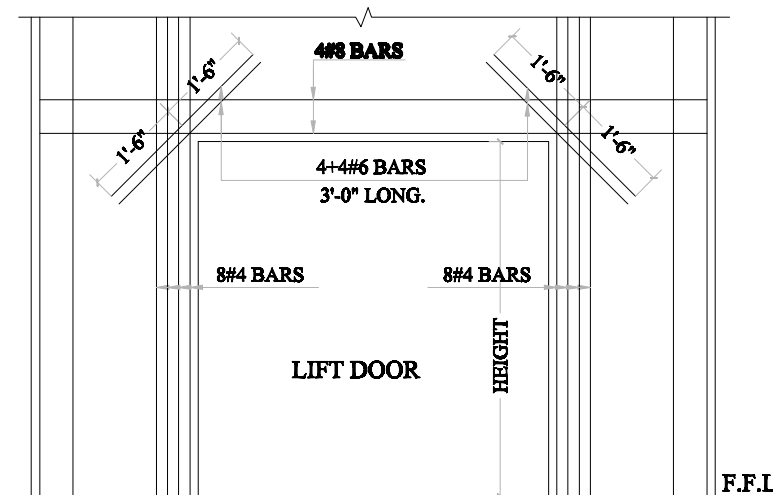

**LIFT DOOR OPENING ELEVATION.**

**CLIENT:**  
PMIU-SERP-II/SID  
SCIENCE CENTER



**CONSULTANTS:**  
**G3 ENGINEERING  
CONSULTANTS (PVT.) LTD.**  
House No.57-41 Gulberg-II, Lahore, Pakistan  
Tel : (92-42) 35441841, 35441842  
Fax : (92-42) 35441845  
E-mail : info@g3ec.com  
URL : www.g3ec.com

**PROJECT:**  
SCIENCE CENTER KARACHI

**SUB PROJECT:**

**NOTES:**  
1. ALL DIMENSIONS ARE IN FEET UNLESS OTHERWISE SPECIFIED.  
2. THIS DRAWING IS AN INTELLECTUAL PROPERTY OF G3 ENGINEERING CONSULTANTS (PVT.) LTD. AND CANNOT BE REPRINTED OR REPRODUCED WITHOUT PRIOR APPROVAL OF G3.

**REVISIONS:**

No.	DESCRIPTION	DATE

**TENDER DRAWINGS**

**DRAWING TITLE:**  
TYPICAL LIFT WELL  
SECTIONAL  
REINFORCEMENT DETAILS

**DRAWN BY:** Sh Najam  
**DATE:** May, 2025

**ENGINEER:** ENGR. KAMRAN JAMIL BHATTI

**APPROVED BY:** ENGR. ALI ABBAS

**DRAWING NO:** 000/000/017 ST  
**SCALE (A3):** N.T.S.

**REV:** 0  
**SHEET:**

**BILL OF QUANTITIES (BASED ON CSR-2024)****ESTABLISHMENT OF SCIENCE CENTRE AT DIVISIONAL HEAD QUARTERS (KARACHI) ADP NO. 394 OF 2025-2026****ESTIMATED COST:****162.364 MILLION**

Part	Components	Amount in Figures	Amount in Words
<b>A</b>	<b>CIVIL WORKS:</b>		
i)	<b>COST OF SCHEDULE ITEM:</b>	<b>141,739,238.00</b>	
	@ _____ % Above / Below		
	<b>TOTAL PART-A-i (CIVIL WORK):</b>		
ii)	<b>HALA TILES SCHEDULE ITEM:</b>	<b>2,023,188.00</b>	
	@ _____ % Above / Below		
	<b>TOTAL PART-A-ii (HALA TILES):</b>		
iii)	<b>NON-SCHEDULE ITEMS</b>	<b>273,855.00</b>	
	<b>TOTAL PART-A (i+ii+iii):</b>		
<b>B</b>	<b>PLUMBING WORKS:</b>		
i)	<b>COST OF SCHEDULE ITEM:</b>	<b>3,202,632.00</b>	
	@ _____ % Above / Below		
	<b>TOTAL PART-B-I (S.I)</b>		
ii)	<b>NON-SCHEDULE ITEMS</b>	<b>765,000.00</b>	
	<b>TOTAL PART-B (i+ii):</b>		
<b>C</b>	<b>ELECTRIFICATION WORKS:</b>		
i)	<b>COST OF SCHEDULE ITEM:</b>	<b>5,365,203.00</b>	
	@ _____ % Above / Below		
	<b>TOTAL PART-A-i (CIVIL WORK):</b>		
ii)	<b>NON-SCHEDULE ITEMS</b>	<b>1,349,897.00</b>	
	<b>TOTAL PART-C (i+ii):</b>		
	<b>G. TOTAL COST (A+B+C):</b>		
	<b>Add: 5.00% SRB:</b>		
	<b>G. TOTAL QUOTED AMOUNT:</b>		

The Quoted Amount is Rs. \_\_\_\_\_ (in figures), (Rupees: \_\_\_\_\_ )

I / We have attach a Bid Security as per NIT in shape of pay order bearing No. \_\_\_\_\_,  
Dated: \_\_\_\_\_, Amounting to Rs. \_\_\_\_\_,  
issued from \_\_\_\_\_ Bank / Branch.

I/We have read all existing terms & conditions of NIT under the provision of SPP Rules 2010 (amended time to time) and agreed to abide all of them. I/We have offered that above rates after taking into consideration all the terms and conditions as per B-I, printed tender & this memorandum and shall be base to fill-up & completed the B-I, tender form co, as to complete the agreement. In case of failure, the Department will be at liable to take action against me/us.

**NOTE:**

- Tender must be quoted in figure & words both otherwise liable to be cancelled.
- All overwriting & Corrections if any must be initialed and stamped by the Bidder.
- All prevailing rules regarding condition of contract will be applicable.

Signature of the Contractor with Stamp

**BILL OF QUANTITY**

Name of Work : Establishment of Science Centre @ Divisional Head Quarters Karachi

*Part A Civil Works Schedule Rates 2024*

S.No	Description	Unit	Qty	Rate	Amount
1	Dismantling cement concrete plain 1:2:4 (SI 19(c)/20)	Cft	2,520.00	133.08	335,362
2	Dismantling cement concrete reinforced separating reinforced cement from concrete cleaning and straightening the same. (SI 20/20)	Cft	1,372.50	229.72	315,291
3	Dismantling cement concrete plain 1:4:8 (SI 19(a)/19)	Cft	1,200.00	68.12	81,744
4	Dismantling dry brick masonry.(SI 11/19)	Cft	14,043.00	11.88	166,831
5	Clearing and grubbing the site by cutting, uprooting and removing all rubbish and shrubs including disposal to (outside limits) designated places etc. complete in all respects as per standard specification, drawing and entire satisfaction of The Engineer. (Sr.1/211) (Highway)	%Sft	20000.00	288.17	57,634
6	Excavation in foundation of Building bridges and other structures including dagbelling dressing, refilling around structure with excavated earth Watering and ramming lead upto 5 ft in ordinary soil. (CSR Sr#.18b/17)	Cft	57232.00	11.88	679,916
7	cement concrete brick or stone ballast 1 1/2" to 2" gauge ( 1:4:8) ch 4b(p-24)	Cft	8954.22	296.69	2,656,628
8	Filling, watering and ramming in floor with surplus earth from foundation lead upto one chain and lift upto 5 feet\ (CSR Sr#.21/17)	Cft	14308.00	6.50	93,002
9	Supplying and filling sand under floor; or plugging in wells (CSR Sr#.29/34)	Cft	25692.00	57.52	1,477,804
10	Laying earth in 6" layer levelling dressing and watering for compaction etc complete (CSR Sr#.13b/16)	Cft	5000.00	1.58	7,900
11	Providing Anti termite treatment by spraying/sprinkling/spreading Neptachler 0.5% Emulsion as an overall pre-construction treatment in slab type construction along external foundation trenches of the building over complete parimeter of the foundation trench etc, as per direction of Engineer Incharge.(CSR Sr# 91/84)	Rft	540.00	74.14	40,036
12	Dry rammed brick or stone ballast 1 1/2" to 2" gauge. (CSR Sr#.2)p-24	Cft	10277.14	104.97	1,078,791
13	Cement concrete plain including placing compacting, finishing and curing complete (including screening and washing at stone aggregate without shutting. Ratio1:4:8 (SI.5i/25)	Cft	6482.67	348.83	2,261,349
14a	Reinforced cement concrete work including all labour and material except the cost of steel reinforcement and its labour for bending and binding which will be paid separately . This rate also Includes all kind of forms moulds: lifting shuttering curing rendering and finishing the exposed surface (including screening and wash of shingle.)(a) R.C work in roof slab, beams columns rafts, lintels and other structural members laid in situ or precast laid in position complete in all respects. (i) Ratio 1:1-1/2 : 3 90 Lbs of cement 1-1/2 Cft. Sand 4 Cft. Shingle 1/8" 3/4" gauge (Ch/4 S.I 6(a) (II)/25	Cft	11142.78	787.71	8,777,279
14b	Reinforced cement concrete work including all labour and material except the cost of steel reinforcement and its labour for bending and binding which will be paid separately . This rate also Includes all kind of forms moulds: lifting shuttering curing rendering and finishing the exposed surface (including screening and wash of shingle.)(a) R.C work in roof slab, beams columns rafts, lintels and other structural members laid in situ or precast laid in position complete in all respects. (i) Ratio (1:2:4) 90 Lbs. cement 2 Cft. Sand 4 Cft. Shingle 1/8" 3/4" gauge(Ch/4 S.I 6(a) (I)/25	Cft	22948.77	717.59	16,467,804
15	Damp proof course with cement sand ratio (1:2) mixed with dampo 3/4" thick (83/69-B)	p.Sft	2626.00	85.46	224,418
16	Fabrication of deformed steel reinforcement for cement concrete including cutting,bending, laying in position, making joints and fastenings including cost of binding wire (also includes removal of rust from bars.) Grade 60 CSR 8ai/pg 26	P.Cwt	1826.33	18934.02	34,579,821
17	Providing and laying 1 : 3 : 6 Cement concrete solid Block masorany wall above 6" in thickness set in 1 : 6 cement mortar in floor superstructure including raking out joints & curing etc, complete., Item No. 24/26	Cft	24129.95	493.79	11,915,128
18	Providing & Laying Full Body Porcelain Tile in Flooring or Facing of Approved Design Set in Gry Cement Motor 1:2 or of 3/4"Thickinss I/C Washing & Joints With White Cement Slurry Using Colour Pigment for matching complete as per Spacification. 24"x24"x5/16" CSR sr 29ix/ pg 46	Sft	2137.45	439.57	939,561
19	Providing & Laying Verona marble flooring Size 24"x12"x1"/12"x12"x1" fine dressedon the surface without winding set in lime mortar 1:2 including rubbing and polishing of the joints. CSR Sr 28iii/ Pg46	Sft	19436.76	381.88	7,422,511
20	Cement plaster 1:6 upto 12' Upto 20' height. 1/2" thick (CSR Sr#.13b/52)	Sft	95545.64	37.01	3,536,144
21	Cement plaster 1:6 upto 12' Upto 20' height. 3/8" thick (CSR Sr#.13C/52)	Sft	95545.64	35.87	3,427,222
22	Priming Coat of Chalk Distemper SI.23/53	Sft	20000.00	3.59	71,800

## BILL OF QUANTITY

Name of Work : Establishment of Science Centre @ Divisional Head Quarters Karachi

Part A Civil Works Schedule Rates 2024

S.No	Description	Unit	Qty	Rate	Amount
23	Distemping c) Three Coat Ist Coat over Priming Coat SI.24a/53	Sft	20000.00	17.23	344,600
24	Preparing the surface and painting with matt finish I/c rubbing the surface with bathy ( Silicon carbide rubbig brick) filling the voids with zinc/ chalks/ plaster of paris mixture applying first coat premix, making the surface smooth and the painting 3 coats with matt finish of approved make, (SI345/36a))	Sft	57048.08	49.27	2,810,759
25	Preparing the surface and painting with weathercoat I/c rubbing the surface with rubbing brick/sand paper, filling the voids with chalks /plaster of paris and then painting with weather coat of approved make(SI38.A/56)	Sft	48764.40	39.38	1,920,342
26	Providing and laying 2" thick topping cement concrete (1:2:4) including surface finishing and dividing into panels: (CSR Sr.#16/45)	Sft	9338.00	108.75	1,015,508
27	Two coats of bitumen laid hot using 34 Lbs for % Sft. Over roof and blind- ed with sand at one Cft.Per%Sft. (SI.13/41)	Sft	12419.24	47.84	594,136
28	Providing and laying single layer of polythene sheet 0.13 m.m thick for water proofing as per specification and instructions of Engineer Incharge.(43/38)	Sft	9,338	24.01	224,205
29	Cement Neru plaster 1:2 Cement and sand .1/2" thick.(CSR Sr.#5b/51)	Sft	9,338	44.62	416,662
30	Add extra in cement concrete floor topping, if finished with pigment and polishing.(SI.17/45)	Sft	9,338	22.62	211,226
31	Providing and fixing in position doors, windows and ventilators of first class deodar wood frames, and 1-1/2" thick Teak wood ply shutters of first class deodar wood skeleton (Solid) styles and rails core of partal wood and Teak ply wood (3 ply) on both sides including hold fasts, hinges, iron tower bolts, handles and cleats with cord etc, complete (SI 51/60).	Per/Sft	2136.00	3053.66	6,522,618
32	Providing and fixing approved quality mortice lock (Chp 10/SI 21/58)	Each	69.00	1039.05	71,694
33	Providing and fixing stainless steel letters in size 18"x18" inches as per approved font and design in/c cutting drilling in walls fixing with screws and nails scaffolding etc complete as per directed by the engineer / incharge. (p-87/115)	Each	60.00	7071.33	424,280
34	Making and fixing fiber glass sun shade standard size 3mm sheet (02 layer) molded in panel in/c M.S Pipe 6" dia 20' height at 20' center fixing C.C foundation with M.S Square pipe 1-1/2" x 1-1/2" double kanchi around from with internal M.S Square pipe 2x2 center to center in/c welding assembling etc complete in all respect. (p/87-119)	Each	8360.00	2041.46	17,066,606
35	Providing & fixing cement paving blocks flooring having size of 197 x 97 x 60 (mm) of city /quddra / cobble shape with naturalcolours , having strength b/w 5000 PSI to 8500 PSI i/c filling the joints with hill sand and laying in specified manner/ pattern and design etc complete. (CSR Sr#. 67/50)	Sft	19200.00	197.48	3,791,616
36	Providing and fixing iron steel grill using solid square bars of size 1/2" x 1 1/2" placed at 4" i/c and frame of flat iron patti of 3/4" x 3/4" i/c circle shape at 1-0 aprt equivalent fitted with screws are pins i/c painting 3 coats with 1st coat of red oxide paint etc (CSR Sr#.30/76)	Sft	300.00	833.27	249,981
37	Supplying & fixing window blinds (Horizontal / vertical ) with plain design and of approved colour i/c fixing in windows with necessary accessories(61/70)	Sft	1,650.00	461.14	760,881
38	Filling watering & ramming sweet earth excavated form outside lead upto 10 miles and lift upto 5ft.including cost of sweet earth. CSR 101/pg 86	Cft	10800.00	6.50	70,200
39	P/F Granite Strips (5"x1"x1") thick fixed over stair steps of required width set in cement sand mortar 1:2 in gray cement 1"thick in/c washing and filling etc complete.(p/87/120)	p Sft	536.00	1726.70	925,511
40	French polishing complete. On new work (p/63/7a)	p Sft	4272.00	65.18	278,449
41	Supplying and fixing broken glasses on courtyard walls including 1: 3: 6 cement concrete coping.(82/61)	p.Lft	1058.00	208.74	220,847
42	Providing Anti -termite treatment by spraying /sprinkling/spreading Neptachlar 0.5% Emulsion as an overall pre -construction treatment in slab type construction under the slab and along attached perches or entrances etc.complete as per directions of Engineer Incharge(84/92a)	p.Sft	18300.00	11.46	209,718
43	Stone cladding of required size on wall facing of approved design shape and pattern set in cement sand mortar ratio 1:2 in gray cement 3/4" thick in/c washing of joints with net white cement salary and pigment in desire shape in/c cutting and dressing the stone tile to proper profile in/c labour etc complete as per specification asdirected by the Engineer / Incharge.(86/108)	p.Sft	1986.00	541.93	1,076,273

**BILL OF QUANTITY**

Name of Work : Establishment of Science Centre @ Divisional Head Quarters Karachi

*Part A Civil Works Schedule Rates 2024*

S.No	Description	Unit	Qty	Rate	Amount
44	laying floors of approved coloured glazed tiles 1/4"thick laid in white cement and pigment on a bed of 3/4" thick cement mortar 1:2 (p-46/25)	Sft	740.00	325.40	240,796
45	Glazed tile dado 1/4" thick laid in pigment over 1:2 cement sand mortar 3/4" thick including finishing (47 S.I 38-b)	Sft	3122.00	261.65	816,871
46	Providing & fixing angle iron vertical plsts for barbed wire fencing of size 2" x 2" 1/4" embedded in RCC /Masonry pillars I/c Making cuts/ holders @ 12" I/c fixing in pillars by chiseling and filling the with cement sand mortar, spraining & finishing the surface(p-78/08)	Rft	1,058.00	764.1	808,418
47	Ploughing Dacca grass with manure as per approved gradient in/c watering,manuring and maintaining for 45 days complete.(exculding the cost of sweet earth).(p-86/102)	p.Sft	1,000.00	4950.93	49,509
48	Deodar wood framed with braces and 22 SWGG.I.Sheet facing includinghold fast, wooden beading, hinges and locking arrangement, as directed by the Engineer Incharge.(p-57/13)	p.Sft	600.00	1682.2	1,009,320
49	Supplying and fixing special heavy type steel doors for look- ups withn angle iron frame of 2- 1/2" to 2- 1/2" x 3/8" size and shutter of 2" x 2" x 3/8" with 1" diameter M.S bars placed @ 4" center to center with aseparate locking box having size of 12" x 12" of M. steel sheet embeded in masonary with proper locking arrangement as per approved design including cost of erection of steel gate and jfixing in masonry wallin cement concrete 1: 2: 4 etc. complete, as per instructions of Engineer Incharge.(p-76/27)	p.Sft	280.00	4300.68	1,204,190
50	Supplying & fixing in position Aluminum channels framing for sliding windows & ventilators of made with 5mm thick tinted glass glazing (Belgium) & Aluminum flyscreen I/ch handles stoppers & locking arrangement etc. complete. (a) Deluxe model (White)(p83/84)	p.Sft	750.00	2386.73	1,790,048
<b>(A) TOTAL AMOUNT RS</b>					<b>141,739,238</b>
51	Providing and laying HALA or pattern tiles glazed "on floor or wall facing in required colour and patternof STILE specification jointed in white cement and pigment over a base of 1:2 grey cement mortar 3/4" thick including washing and filling of joints with slurry of white cement and pigment in desired shape with finishing, cleaning and cost of wax polish etc.complete including cutting tiles to proper profile.(p-48/55)	p.Sft	4948.00	408.89	2,023,188
<b>TOTAL HALA TILES:</b>					<b>2,023,188</b>

**BILL OF QUANTITY***Civil Works Non Schedule Rates*

<b>S.No</b>	<b>Description</b>	<b>Unit</b>	<b>Qty</b>	<b>Rate</b>	<b>Amount</b>
1	Providing and fixing of <b>Flage Pole</b> as per specified in the drawing or approved by the engineer. (LQR)	NO	<b>1.00</b>	<b>2,500.00</b>	<b>2,500.00</b>
2	Providing and fixing of <b>Name Plate</b> as per specified in the drawing or approved by the engineer. (LQR)	NO	<b>25.00</b>	<b>2,000.00</b>	<b>50,000.00</b>
3	Providing and planting of "NEEM" 8ft crown height in health condition including the cost of pitting watering complete in all respect.	NO	<b>5.00</b>	<b>4,500.00</b>	<b>22,500.00</b>
4	Providing and planting of Gulmor Tree upto 8' height in health condition including the cost of pitting watering complete in all respect.	NO	<b>5.00</b>	<b>1,500.00</b>	<b>7,500.00</b>
5	Removal of debris/demolished/dismantled waste/concrete from the site and moving it to a suitable location/waste disposal CSR as per the direction and instruction of the engineer-in-charge.	Cft	<b>19,135.50</b>	<b>10.00</b>	<b>191,355.00</b>
<b>CIVIL WORKS SCHEDULE ITM TOTAL AMOUNT RS</b>					<b>273,855</b>

**BILL OF QUANTITY**

**Part B Plumbing Works Schedule Rates 2024**

S.No	Description	Unit	Qty	Rate	Amount
1	Providing & fixing 1/2" dia, lead connection complete with a 1/2" dia brass stop cock, two brass nuts & lining jointed to lead pipe with plumber wiped solder joints 1/2" inches lead pipe to be of not less than 4lbs per lineal yard (S.I. No. 22/P-189).	Each	14.00	760.50	10,647.00
2	Providing & fixing in position nylon connections complete with 1/2" dia brass stop cock with pair of brass nuts and lining joints to nylon connection (S.I. No. 23/P-189).	Each	12.00	637.65	7,651.80
3	Providing & fixing M.S. clamps of the approved design to 4" dia C.I. pipe sockets including the cost of cutting & making good to walls or M.S. bolts and nuts, bolt, 4" into wall (S.I. No. 2/P-191).	Each	25.00	457.21	11,430.25
4	Providing & fixing M.S. clamps of the approved design to 3" dia C.I. pipe socket including the cost of cutting and making good and extra painting to match the colour of the building. (S.I. No. 14/P-192).	Each	30.00	427.96	12,838.80
5	P/Fixing Concealed stop cock 1/2" (CPVC SCH-40) Sanitary Tape/Sofaida I/C all Labour (S.I.No. 14(A)/P-195).	Each	28.00	643.50	18,018.00
6	(b) S/Fixing long bib-cock of superior quality with c.p head 1/2" dia (S.I. No. 13(a)/P-198).	Each	20.00	2,316.60	46,332.00
7	Providing and fixing Orusa type white glazed earthen ware W.C. pan with front flush inlet & complete with including the cost of flushing cistern with internal fitting and flush pipe with bend and making requisite number of holes in walls, plinth & floor for pipe connection & making good in cement concrete 1:2:4.(S.No 3 / P-186)	Each	12.00	10,440.50	125,286.00
8	Providing & fixing 24" x 18" lavatory basin in white glazed earthen ware complete with and including the cost of W.I or C.I cantilever brackets 6 inches built into wall, painted white in to two coats after a primary coat of red lead paint , a pair of 1/2" dia rubber plug & chrome plate brass chain 1-1/4" dia malleable iron or c.p brass traps malleable iron or brass unions and making requisite number of holes in wall plinth & floor for pipe connection and making good in cement concrete 1:2:4 (Standard pattern ) (S.No 8 / P-187 )	Each	20.00	9,495.14	189,902.80
9	Add extra for labour for providing and fixing of earthen ware pedestal white or coloured glazed (S.No 9 / P-187 )	Each	20.00	3,276.00	65,520.00
10	Supplying & fixing 6" x 4" earthen gully trap with 4" outlet complete with 4" thick 1:2:4 C.C for bed & 1/2 thick cement plaster (1:3) to the karb C.I grating 6" x 6" and C.I. cover and frame 12"x12" (inside) etc Complete (b) earthen ware glazed gully trap(a) (i) 6"x6"x4" (i) With C.I Cover and Frame(S.I. No. 1(bi)/P-203.	Each	25.00	3,276.00	81,900.00
11	Construction manholes or inspection chamber for the required diameter of circular sewer and 3'-6" (1067 mm) depth with walls of B.B in cement sand mortar 1:3 cement plastered 1:3, 1/2" thick, inside of walls and 1" (25 mm) thick over benching and channel i/c fixing C.I manhole cover with frame of clear opening 1-1/2" x 1-1/2' (457x457mm) of 1.75 cwt (88.9 kg) embaded in plain C.C 1:2:4 and fixing 1" (25 mm) dia M.S steps 6" (150 mm) wide projecting 4" (102 mm) from the face of wall at 12" (305 mm) C/C duly Standard specification and drawing CSR PHE page 134	Each	25.00	55,584.18	1,389,604.50
12	Supplying & fixing soap tray of made of plastic of superior quality and design with fine finishing with c.p screws etc complete (S.I. No.6/P-190).	Each	8.00	292.50	2,340.00
13	Providing & fixing C.P muslim shower with double bib cock & ring pipe (S.I. No.19(a)/P-199).	Each	12.00	5,475.60	65,707.20
14	Supplying & fixing ball valves (with unsoldered copper ball) 2" dia (S.I. No.6/P-198)	Each	12.00	1,614.60	19,375.20
	Providing & fixing full way gun metal valves with wheels threaded or flanged ends with rubber washing (S.I. No.4(A)/P-197)				
15	(v) 1-1/2" dia	Each	12.00	2,141.00	25,692.00
16	(vii) 2" dia	Each	6.00	2,199.60	13,197.60
17	Providing laying UPVC pies of class 'B' fixing in trench i/c cutting fitting and jointing with solvent cement i/c testing with water to a head of 61 meter or 200 ft. a. 200 mm ('8' dia)(s.i#04/p-111)	Rft	300.00	1156.45	346,935.00
	providing UPVC pipes specials and clamps etc. including fixing cutting and fitting complete with and including the cost of breaking through walls and roof making good etc. with pigment to match the colour of the building and testing with water to a pressure bead of 200 feet and handling (S.I.No.2/P-193)				-
18	1/2 "dia UPVC Pipe (CPVC SCH-40) (S.I NO.2(i)/P-193)	Rft	200.00	159.30	31,860.00
19	3/4 "dia UPVC Pipe (CPVC SCH-40) (S.I NO.2(ii)/P-193)	Rft	200.00	199.83	39,966.00
20	1 "dia UPVC Pipe (CPVC SCH-40) (S.I NO.2(iii)/P-193)	Rft	200.00	272.35	54,470.00
21	2" Dia UPVC pipe (CPVC SCH-40) (S.I NO.2(iv)/P-193)	Rft	200.00	836.36	167,272.00
22	4" Dia UPVC pipe (SDR SERIES) (S.I NO.2(v)/P-193)	Rft	195.00	465.53	90,778.35
23	6" Dia UPVC pipe (SDR SERIES) (S.I NO.2(vi)/P-193)	Rft	200.00	950.38	190,076.00

**BILL OF QUANTITY**

**Part B Plumbing Works Schedule Rates 2024**

<b>S.No</b>	<b>Description</b>	<b>Unit</b>	<b>Qty</b>	<b>Rate</b>	<b>Amount</b>
24	P/F Union 1" (CPVC SCH-40) Sanitary Tape/Sofaida I/C all Labour . (S.I NO.3a/P-193)	Each	10.00	610.08	6,100.80
25	P/F Elbow 1/2" (CPVC SCH-40) Sanitary Tape/Sofaida I/C all Labour .(S.I NO.5A/P-194)	Each	12.00	519.48	6,233.76
26	P/F Elbow 3/4" (CPVC SCH-40) Sanitary Tape/Sofaida I/C all Labour .(S.I NO.5B/P-194)	Each	12.00	550.37	6,604.44
27	P/F Elbow 1" (CPVC SCH-40) Sanitary Tape/Sofaida I/C all Labour .(S.I NO.5C/P-194)	Each	8.00	586.40	4,691.20
28	P/F Elbow 4" (CPVC SCH-40) Sanitary Tape/sofaida I/C all labour (S.I NO.5D/P-194)	Each	18.00	1,528.49	27,512.82
29	P/F Elbow 6" (CPVC SCH-40) Sanitary Tape/sofaida I/C all labour (S.I NO.5E/P-194)	Each	6.00	4,586.40	27,518.40
30	P/F socket 4" (CPVC SCH-40) Sanitary Tape/sofaida I/C all labour (S.I NO.6d/P-194)	Each	6.00	1,703.52	10,221.12
31	P/F socket 4" (CPVC SCH-40) Sanitary Tape/sofaida I/C all labour (S.I NO.6e/P-194)	Each	6.00	4,277.52	25,665.12
32	P/F "Y" TEE 4" (CPVC SCH-40) Sanitary Tape/sofaida I/C all labour (S.I NO.7D/P-194)	Each	2.00	1,100.17	2,200.34
33	P/F "Y" TEE 6" (CPVC SCH-40) Sanitary Tape/sofaida I/C all labour (S.I NO.7E/P-194)	Each	2.00	1,854.87	3,709.74
34	P/F TEE 4" (CPVC SCH-40) Sanitary Tape/sofaida I/C all labour (S.I NO.10E/P-194)	Each	2.00	1,106.35	2,212.70
35	P/F TEE 6" (CPVC SCH-40) Sanitary Tape/sofaida I/C all labour (S.I NO.10E/P-194)	Each	2.00	1,589.23	3,178.46
36	Supplying & fixing Fiber glass tank of approved quality and design and wall thickness as specified including cost of nuts, bolts and fixing in plat form of cement concrete 1:3:6 and making connection for inlet, outlet and over flow pipes etc. complete.500 gallons tank with wall thickness 4.5mm.	Each	1.00	69,982.85	69,982.85
				<b>TOTAL</b>	<b>3,202,632</b>

**BILL OF QUANTITY*****PLUMBING Works Non Schedule***

<b>S.No</b>	<b>Description</b>	<b>Unit</b>	<b>Qty</b>	<b>Rate</b>	<b>Amount</b>
	<b>PLUMBING NON SCHEDULE</b>				
1	Supplying & Installation Electric water cooler front steel non magnet GE-100 60 liters denfos compressor deep cooling coil tank storage 60 liters coppers condenser and imported fan 30 watt foundation base ABS plastic rust proof. (LQR).	EACH	3.00	98,000.00	294,000
2	Supplying & of triple U.V. water purification system for cleaning & filtration of drinking water. This include 3 stages filters i.e. PPY, (used in the first stage for removal of dust, rust, silt, Scale and unseen susended particles). GAC (micron and the beds of Granular Acitivated Carbon removes upto 99% of EDB, TCE, PCE, THM & U.V. (Ultra Violet is as destroying pathogenic micro organisms) lamp rate also inclutes 1 year maintenance i.e.supplying of 4 P.P.y filter and 2 GAC filter.(R.A).	EACH	3.00	47,000.00	141,000
3	Supplying of Electric Water Dispensor (Good Qualikty & Manufacture Guarantee) including three No,s water bottles (Filled) reported company, this rate i/c completed the job (Electrical & plumbing works and necessary fittings) as per direction of Site Engineer (L.Q.R)	EACH	3.00	110,000.00	330,000
<b>PLUMBING Work Non Schedule Total Amount Rs.</b>					<b>765,000</b>

**BILL OF QUANTITY**

<i>Part C Electerical Works Schedule 2024</i>					
S.No	Description	Unit	Qty	Rate	Amount
<b>ELECTRIFICATION SCHEDULE</b>					
1	Wiring for light or fan point with 3/.029 PVC insulated wire in 20mm (3/4") PVC conduit recessed in the wall or column as required. (S.I.No. 101, Page No. 236).	P. pt	60.00	6,364.33	381,859.80
2	Wiring for plug point with 3/.029 PVC insulated wire in 20mm (3/4") PVC conduit recessed in the wall or column as required. (S.I.No103, Page No. 236).	P. pt	80.00	3,816.06	305,284.80
3	Wiring for call bell point with 3/.029 PVC insulated wire in 20mm (3/4") PVC conduit recessed in the wall or column as required .(S.I.No. 105, Page No. 236).	P. pt	25.00	6,331.76	158,294.00
4	Providing and laying (Main or sub Main)PVC insulated with size 2-7/.029 copper conductor in 3/4" dia PVC conduit recessed in the wall or column as required. (S.I.No. 10 Page No. 229).	P.Rft	390.00	400.92	156,358.80
5	Providing and laying (Main or sub Main)PVC insulated with size 2-7/.036 copper conductor in 3/4" dia PVC conduit recessed in the wall or column as required. (S.I.No. 11 Page No. 229).	P.Rft	380.00	506.75	192,565.00
6	Providing and laying (Main or sub Main)PVC insulated with size 2-7/.044 (6mm2) copper conductor in 3/4" dia PVC conduit recessed in the wall or column as required. (S.I.No. 12 Page No. 229).	P.Rft	300.00	974.28	292,284.00
7	Providing & fixing Bakelite ceiling rose with two terminals. (S.I.No. 191, Page No. 244)	P No.	100.00	373.39	37,339.00
8	Providing & fixing earthing set (1'x1') copper plet i/c excavation of rock earth 12' depth or if water comes out i/c salt/choracale mixed with G.I pipe with nut bolt testing topping etc complete.S.I#252/P-249	Job	2.00	30,191.00	60,382.00
9	providing & fixing one way SP 10/15amp switch surface type S.I#188/P-244	No	20.00	468.19	9,363.80
10	providing & fixing two pin 10/15 amp plug & socket S.I#189/P-244	No	30.00	617.69	18,530.70
11	providing & fixing three pin 10/15amp plug & socket flush type S.I#190/P-244	No	7.00	677.36	4,741.52
<b>SOLAR SYSTEM</b>					
i	Solar Plate 545/550w Mon PERC Grade A Tier 1 Solar Panels.				
	22*550	watt	12,100.00	42.00	508,200.00
ii	12 K.watt Hybird Grid inverter 5 year warranty (ip65 Rated )	No	1.00	1,150,000.00	1,150,000.00
iii	48 volts 100 AMP lithium lon Battery	No	2.00	440,000.00	880,000.00
iv	PV Balance Of System with Ground Mounted Structure (6KW to 10KW)				
	PV Frame G.I Angles.				
	PV Wire 8mm2				
	AC Circuit Breaker 32 AMP				
	DC Circuit Breaker 32 AMP				
	PV Junction Box 6x4				
	Control Panel Box				
	Ground / Earthing				
	AC Wire 16mm2 3 Core				
	PV Disconnected Switch				
	Iron Made Powder Coated Dust Proof Mounting	watt	12,100.00	80.00	968,000.00
v	Ccomplete wiring & installation	watt	12,100.00	20.00	242,000.00
<b>Electrical Work Schedule item Total Amount Rs.</b>					<b>5,365,203.42</b>

**BILL OF QUANTITY**

*Electrical Works Non Schedule*

S.No	Description	Unit	Qty	Rate	Amount
<b>ELECTRIFICATION NON SCHEDULE</b>					
1	Providing and fixing bakelite holder ( thread type) heavy and good quality with brass internal fittings complete with fixing accessories	No.	60.00	150.00	9,000.00
2	Providing and fixing of PVC pipe for cable laying or crossing or as extension pipe to feed another floor. Including cutting of wall making hole or cutting floor and making the surface good. Complete as required. PVC 1" dia (25mm).	Rm	80.00	225.00	18,000.00
3	P/F Fan dimmer fancy type pak/royal/millat/imported make with necessary connection. On sheet complete as required.	No.	62.00	420.00	26,040.00
4	P/F A/C D/C ceiling Fan 56" sweep with wall clamp Metal Body/Plastic Body pak/Royal/Millat/Imported i/c necessary electric connection etc, complete.	No.	62.00	15,318.00	949,716.00
5	Providing & fixing Energy Saver 35 Watts approved quality etc, complete (Phillips).	No.	200.00	600.00	120,000.00
6	Providing and fixing as per following specifications and requirements, powder coated box,door/ wall mountain with locking arrangement a) DP-50 AMP 6KA 01 No b) copper bus bars (50amp) 3no c) MCB (for room) (2-6 amp) 8no (2spare) d) MCB (15amp) (for RO/ washroom) e) MCB (10amp) (for water pump)	Job	1.00	15,292.00	15,292.00
7	Providing and fixing as per following specifications and requirements, powder coated box,door/ wall mountain with locking arrangement a) MCB (15amp) 01no b) MCB (10amp) 01no c) MCB (2-6 amp) 06 no (1 spare) d) Set of copper busbars 50 Amp 04 no.s	Job	1.00	14,000.00	14,000.00
8	Providing and fixing sweet water pump motor set 1 hp monoblock/donkey pump complete with foundation pad and fixing aseccories as per approval of Engineer Incharge	Job	2.00	25,500.00	51,000.00
9	Providing & fixing of fan hooks with all accessories	each	70.00	650.00	45,500.00
10	Providing and laying (Main or sub Main)PVC/PVC as per following specification. with1-7/.044 copper conductor in 1-1/2" dia PVC conduit recessed in the wall or column as required.	Rm	95.00	246.40	23,408.00
11	Providing and laying (Main or sub Main)PVC/pvc as per following specification. With 1-7/.064 copper conductor in 1-1/2" dia PVC conduit recessed in the wall or column as required.	Rm	100.00	270.00	27,000.00
12	Providing and fixing of pvc pipe including specials 1" dia to be burried in the ground by excavation/cutting katcha floor and making surface good complete as required.	Rm	195.00	159.60	31,122.00
13	P/F Fan electric, AC, Exhaust, metal body with copper winding 25 cm & 30 cm, 220/230 V, with shutter, Metal duly enamel painted, "Standard" supply and fixing.	Each	4.00	4,954.80	19,819.20
<b>Electrical Work Non Schedule Total Amount Rs.</b>					<b>1,349,897.20</b>